


TOTAL BUILDING SQUARE FOOTAGE: 28,300 SF

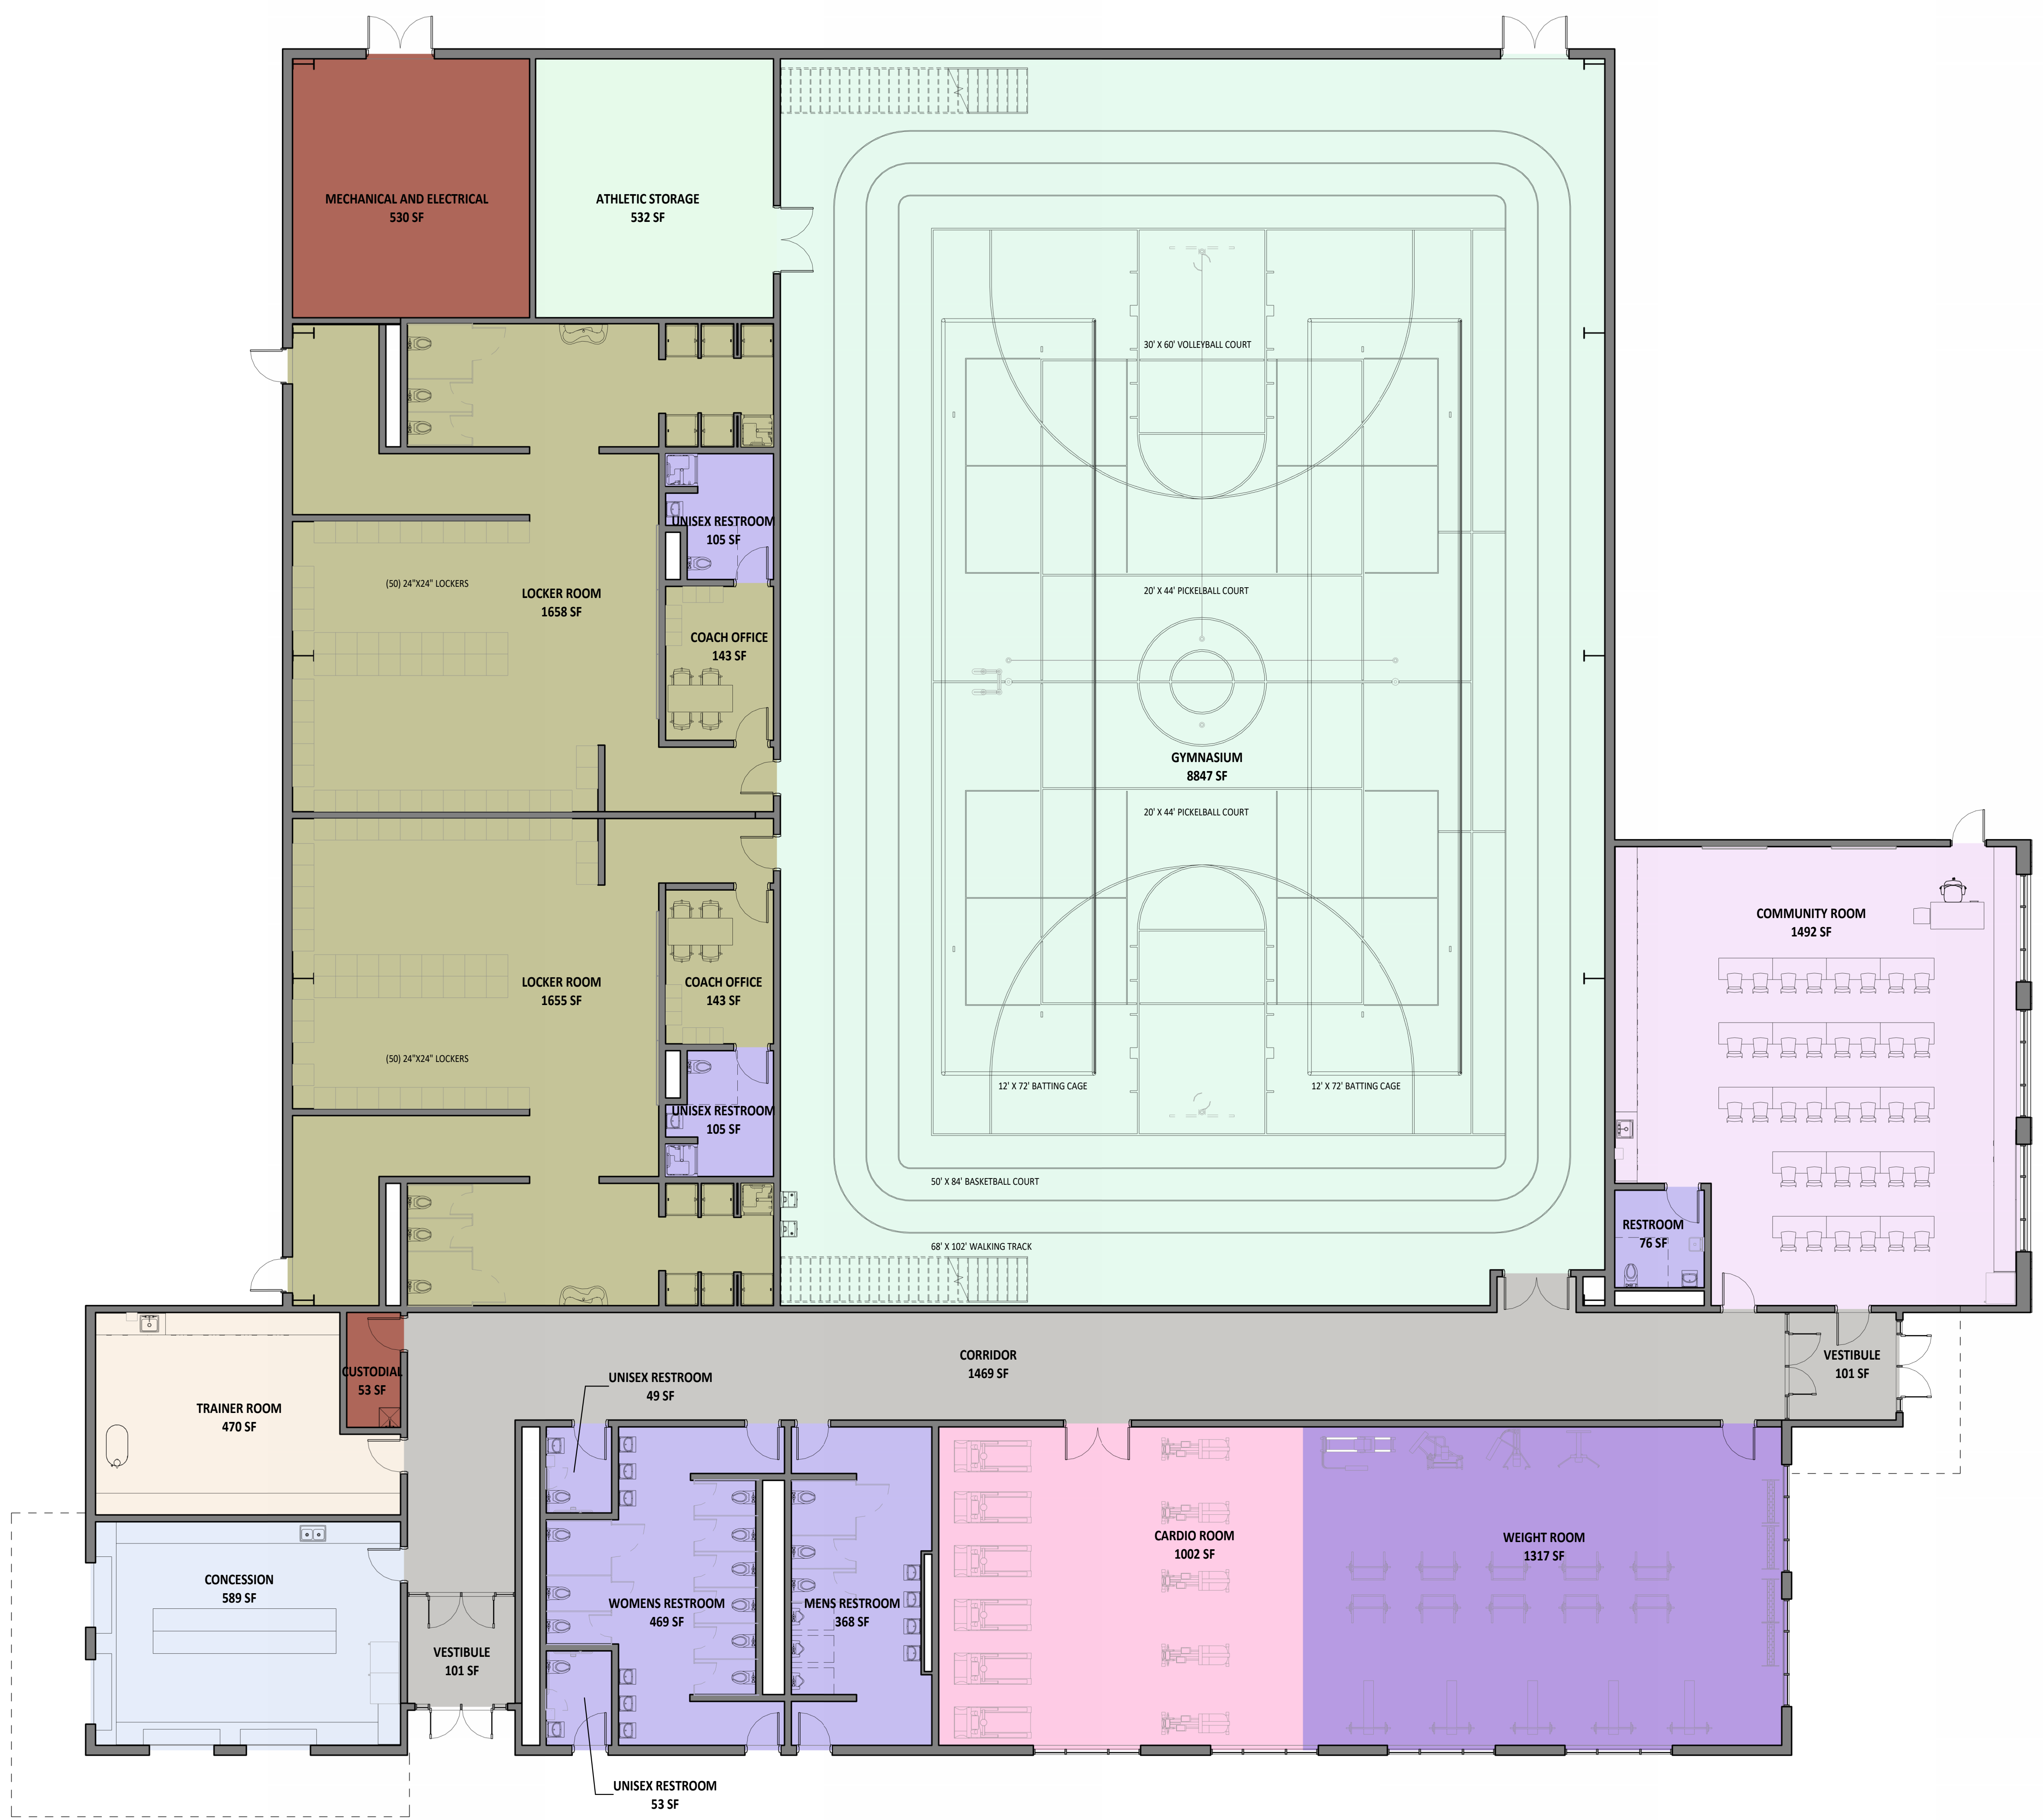

- ATHLETIC STORAGE
- BUILDING SERVICES
- CARDIO ROOM
- COMMUNITY CENTER
- CONCESSION
- CORRIDOR
- GYMNASIUM
- LOCKER ROOMS
- RESTROOMS
- TRAINING ROOM
- WEIGHT ROOM

PRELIMINARY FIRST FLOOR PLAN

OPTION C
22800 SF
SCALE: 1/8" = 1'-0"



WAYNE TRACE COMMUNITY WELLNESS CENTER

05/01/2024
PROJECT NUMBER: 23093.00

