


© COPYRIGHT 2023 GARMANN MILLER & ASSOCIATES, INC.

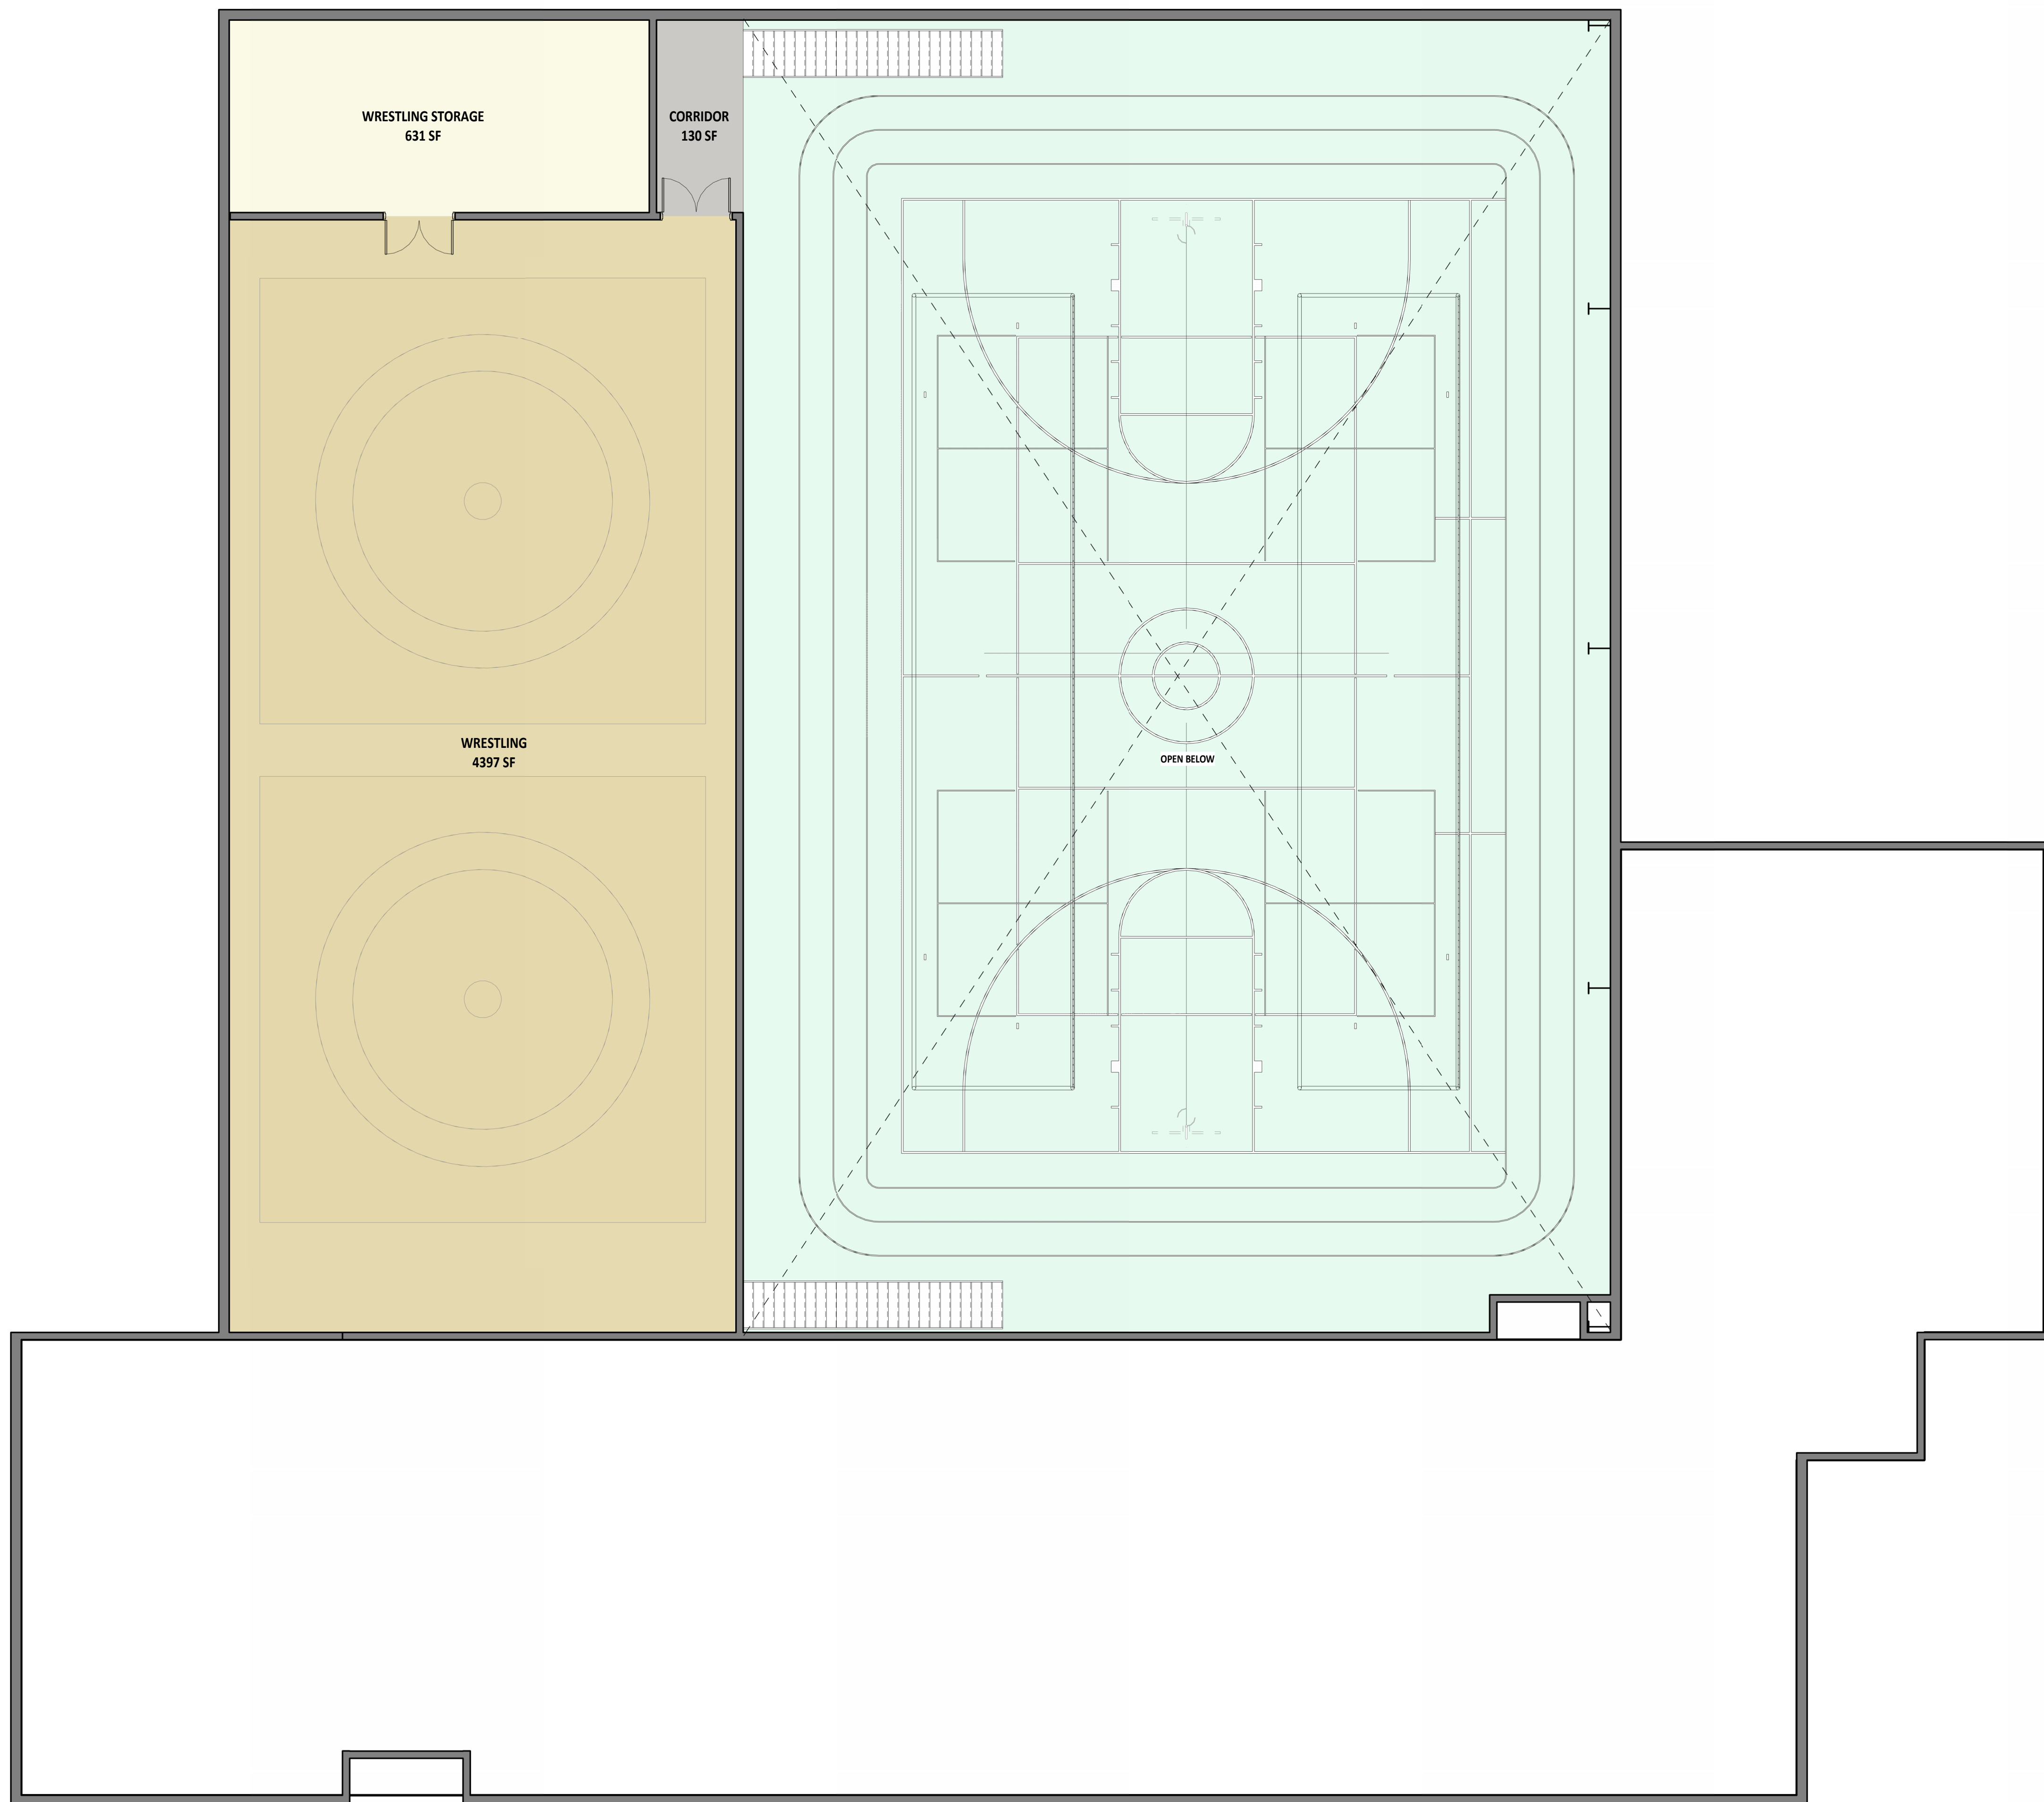


- CORRIDOR
- GYMNASIUM
- WRESTLING ROOM
- WRESTLING STORAGE

PRELIMINARY SECOND FLOOR PLAN

OPTION C
5500 SF
SCALE: 1/8" = 1'-0"

PRINTED ON: 4/30/2024 1:15:50 PM
TOTAL BUILDING SQUARE FOOTAGE: 28,300 SF

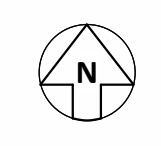

WAYNE TRACE COMMUNITY WELLNESS CENTER

05/01/2024
PROJECT NUMBER: 23093.00



WINTER, OHIO | COLUMBUS, OHIO | INDIANAPOLIS, INDIANA | FORT WAYNE, INDIANA
cm@gmni.com