



BW Bond Wilson

Technical Center

18 Access Points

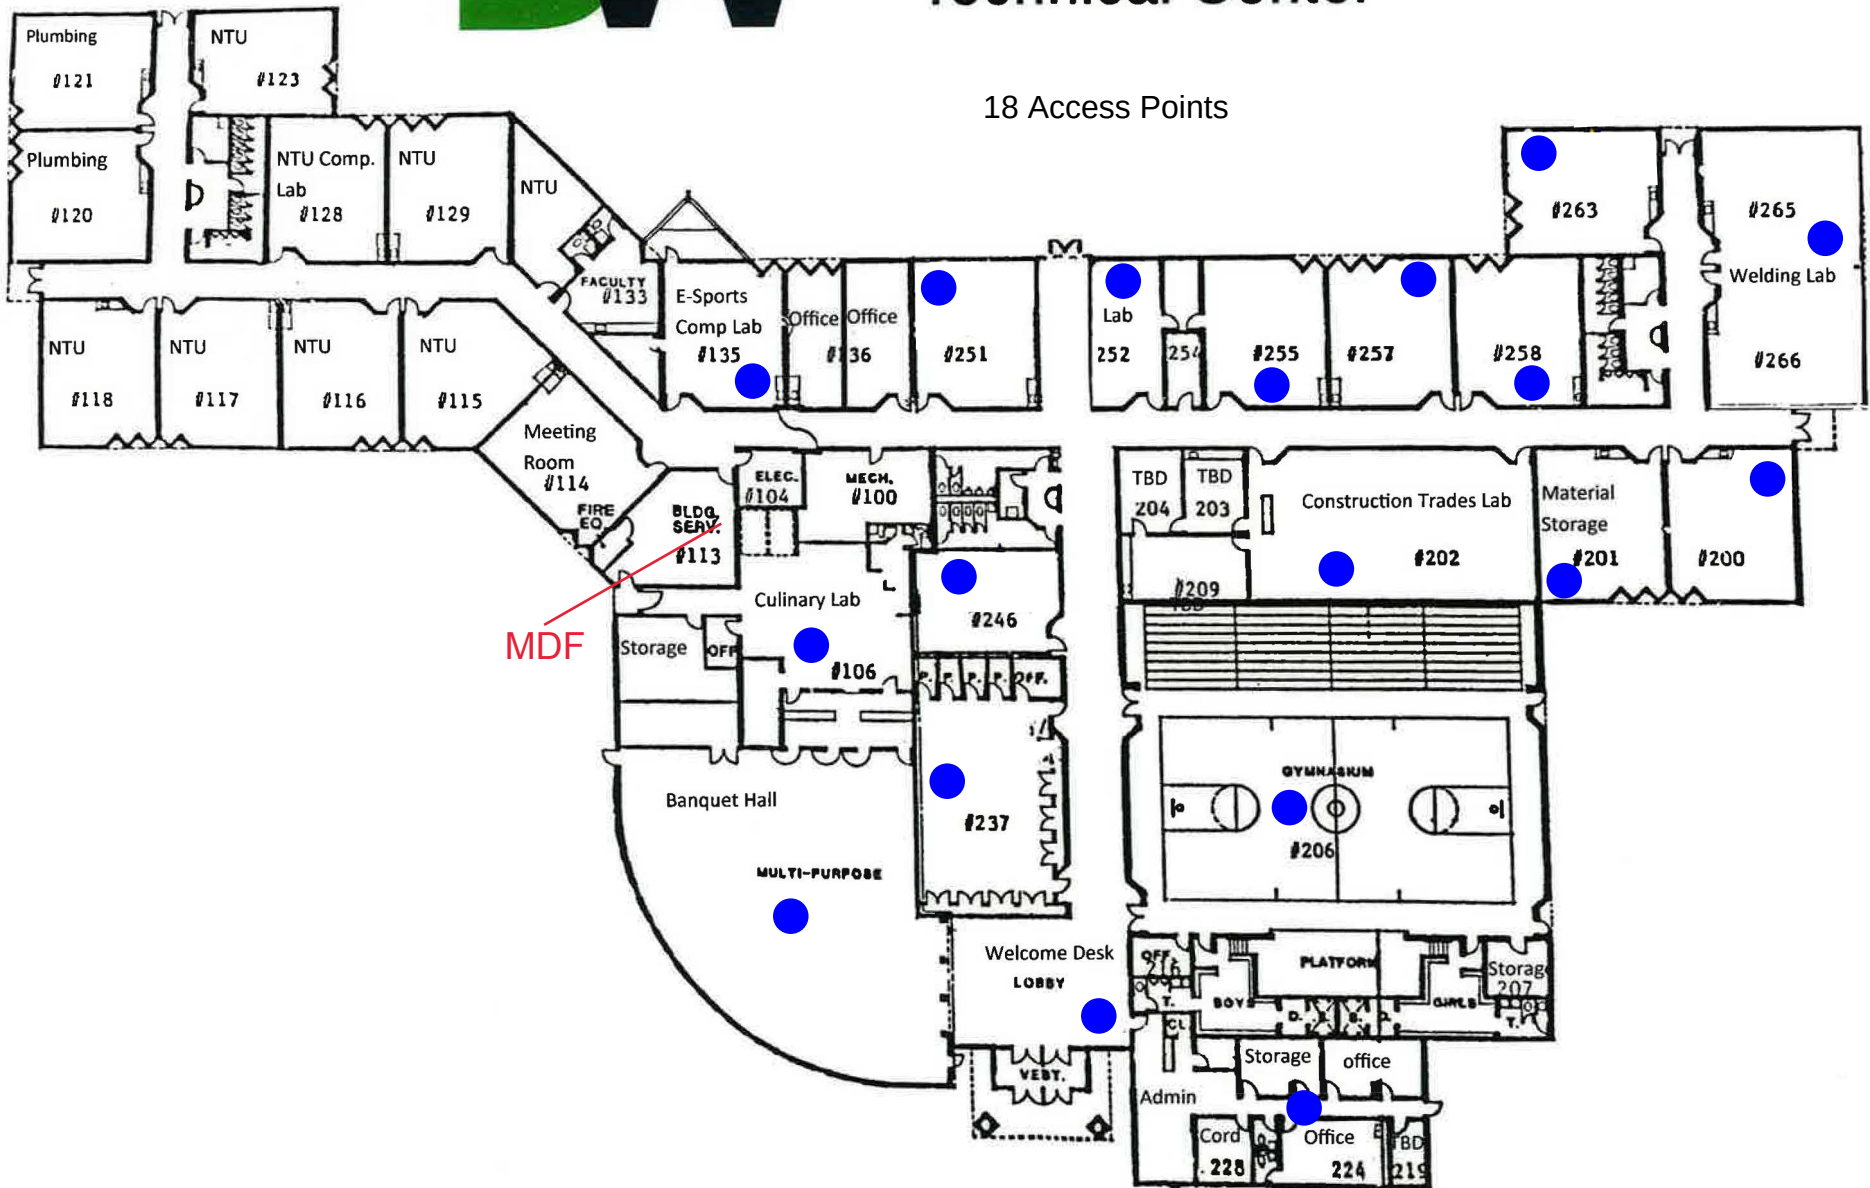


24 Access Points

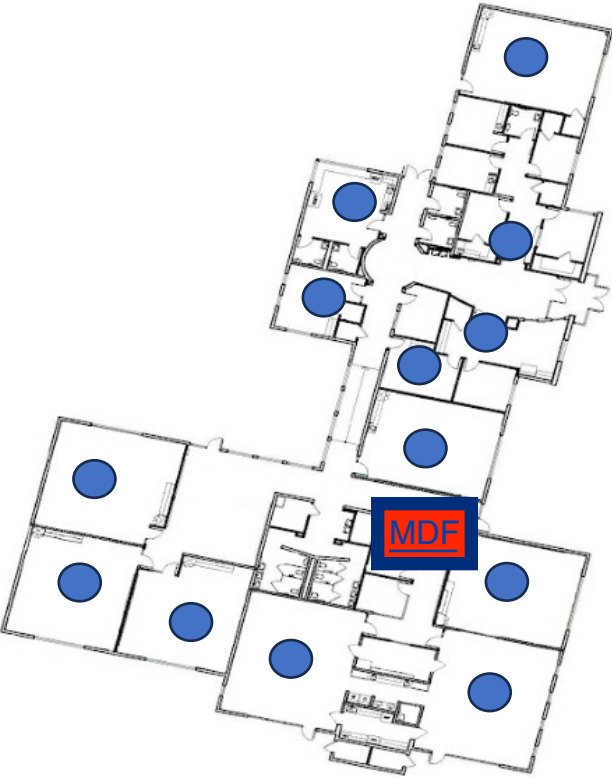

CAREER PREP HIGH SCHOOL

65 Access Points
Central High School

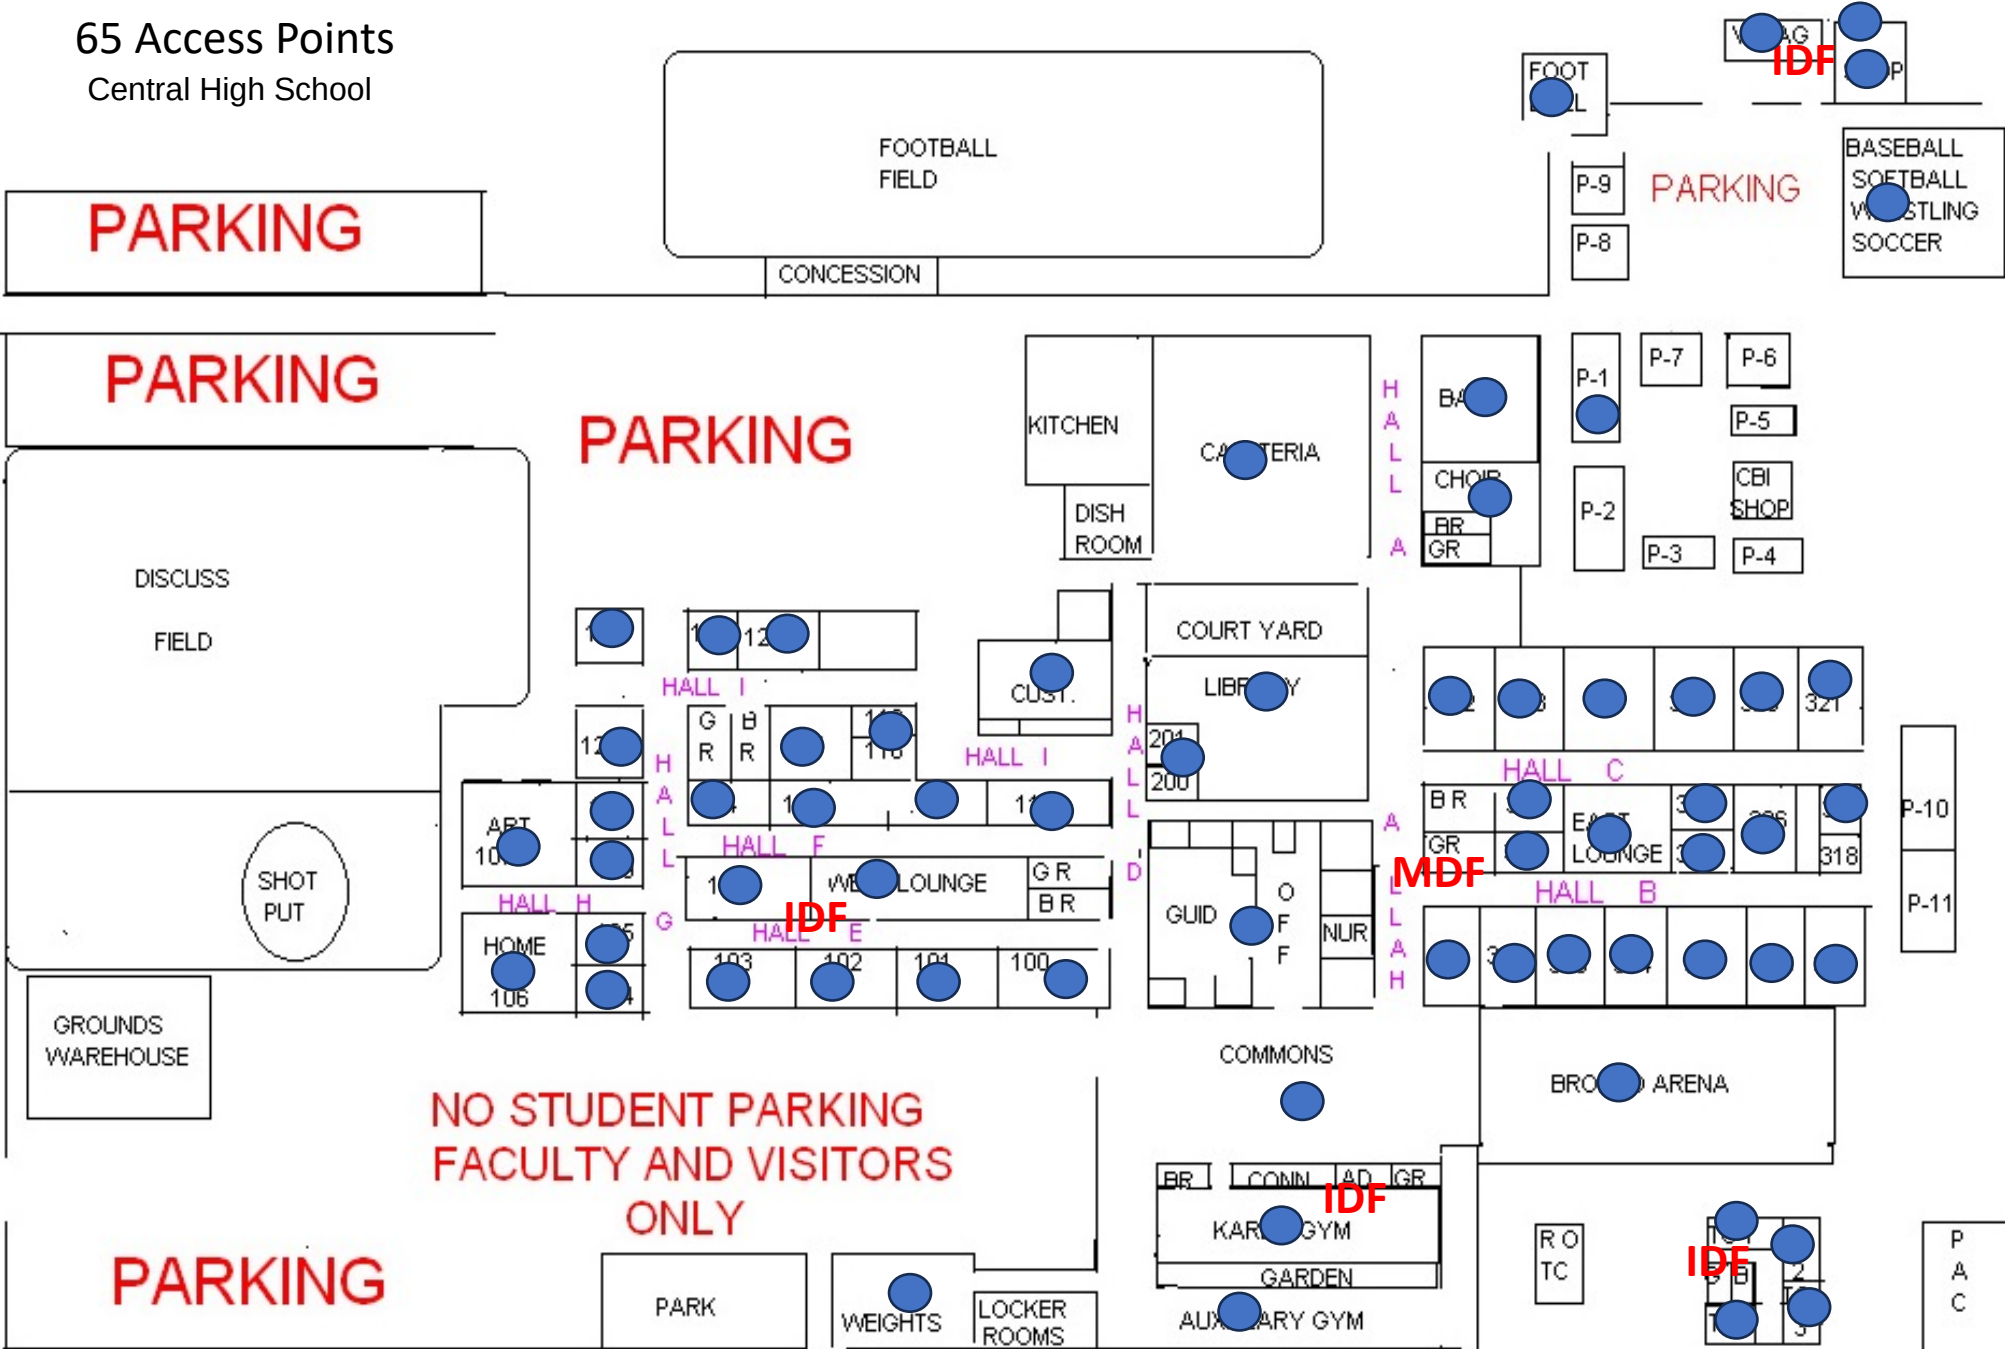

A hand-drawn floor plan of a school building, oriented with North at the top. The plan shows various rooms and areas, with blue dots marking specific locations and a red 'X' marking a location labeled 'MDF'.

Rooms and Areas:


- Classrooms:** 100, 184, 182, 174, 172, 170, 185, 183, 181, 175, 173, 171, 150, 152, 154, 162, 164, 166, 165, 163, 155, 153, 151.
- Specialized Rooms:** Natnabon, Dryden, Pioche Art, MECH., Hubbell, Everett, Nichols, Franklin, Blower, Rodgers, Martini, Lee, Silago, Brisio, Rydick, Malana, Dancy, Sech, Fulton, Pineda, Glover, Bilingual, OT, Lab, Nurse, Carlson Principal, Tom Assistant Principal, Library, Music, Gym, Cafeteria, Kitchen, Baking, Serving, Table, Jry, Mech Elec, Table 270, Custodian, Lobby, Vest., Vestibule, Platform, Boys, Girls, Corridor (CORF), Sped - Type II, Sped - Med. Fragile.
- Other Areas:** Playground, North, School.

Markings:

- Blue dots are placed in various rooms, including classrooms, the cafeteria, library, music room, gym, and several specialized rooms.
- A red 'X' marks a location labeled 'MDF' near the center of the plan.


Judy Nelson Elementary School
5 CR 6575
Kirtland, NM 87417

North

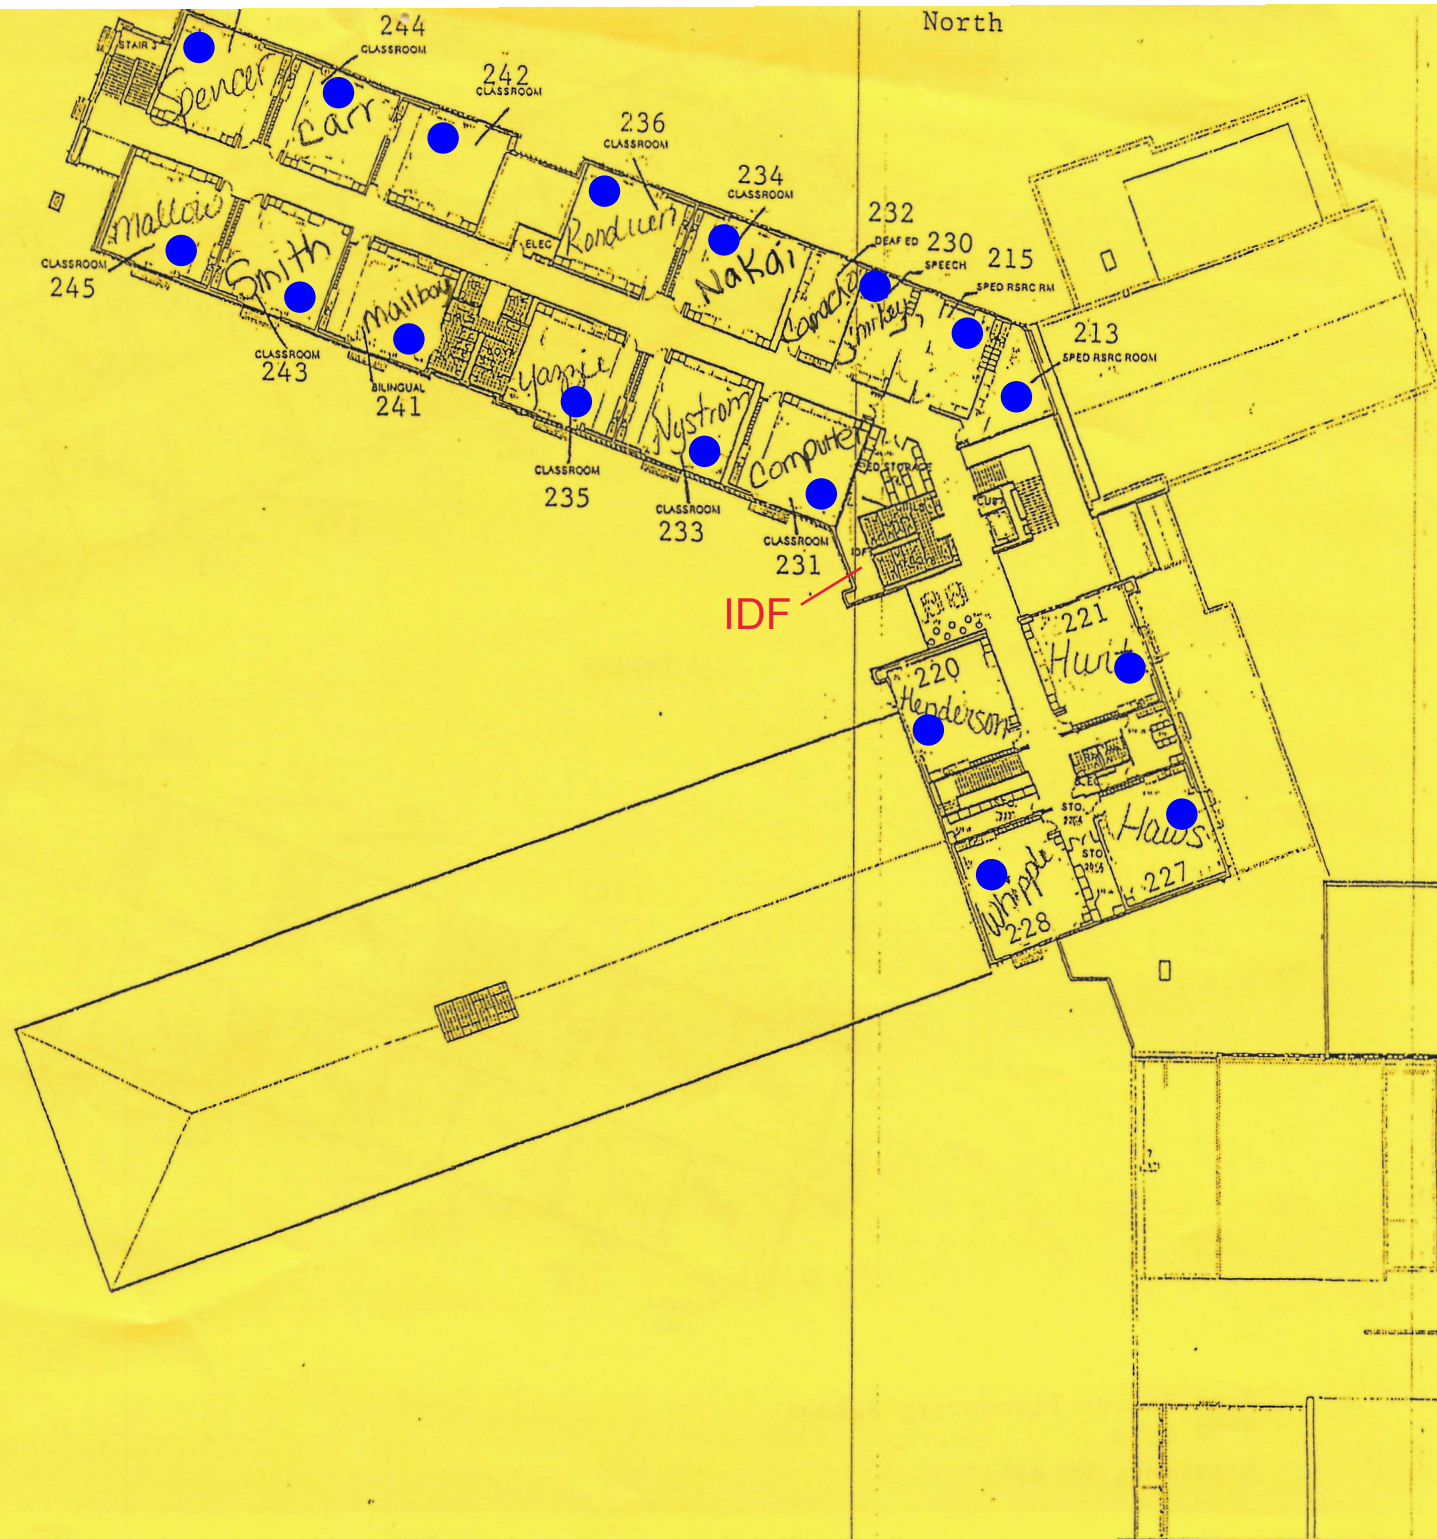


SECOND FLOOR

Kirtland Elementary

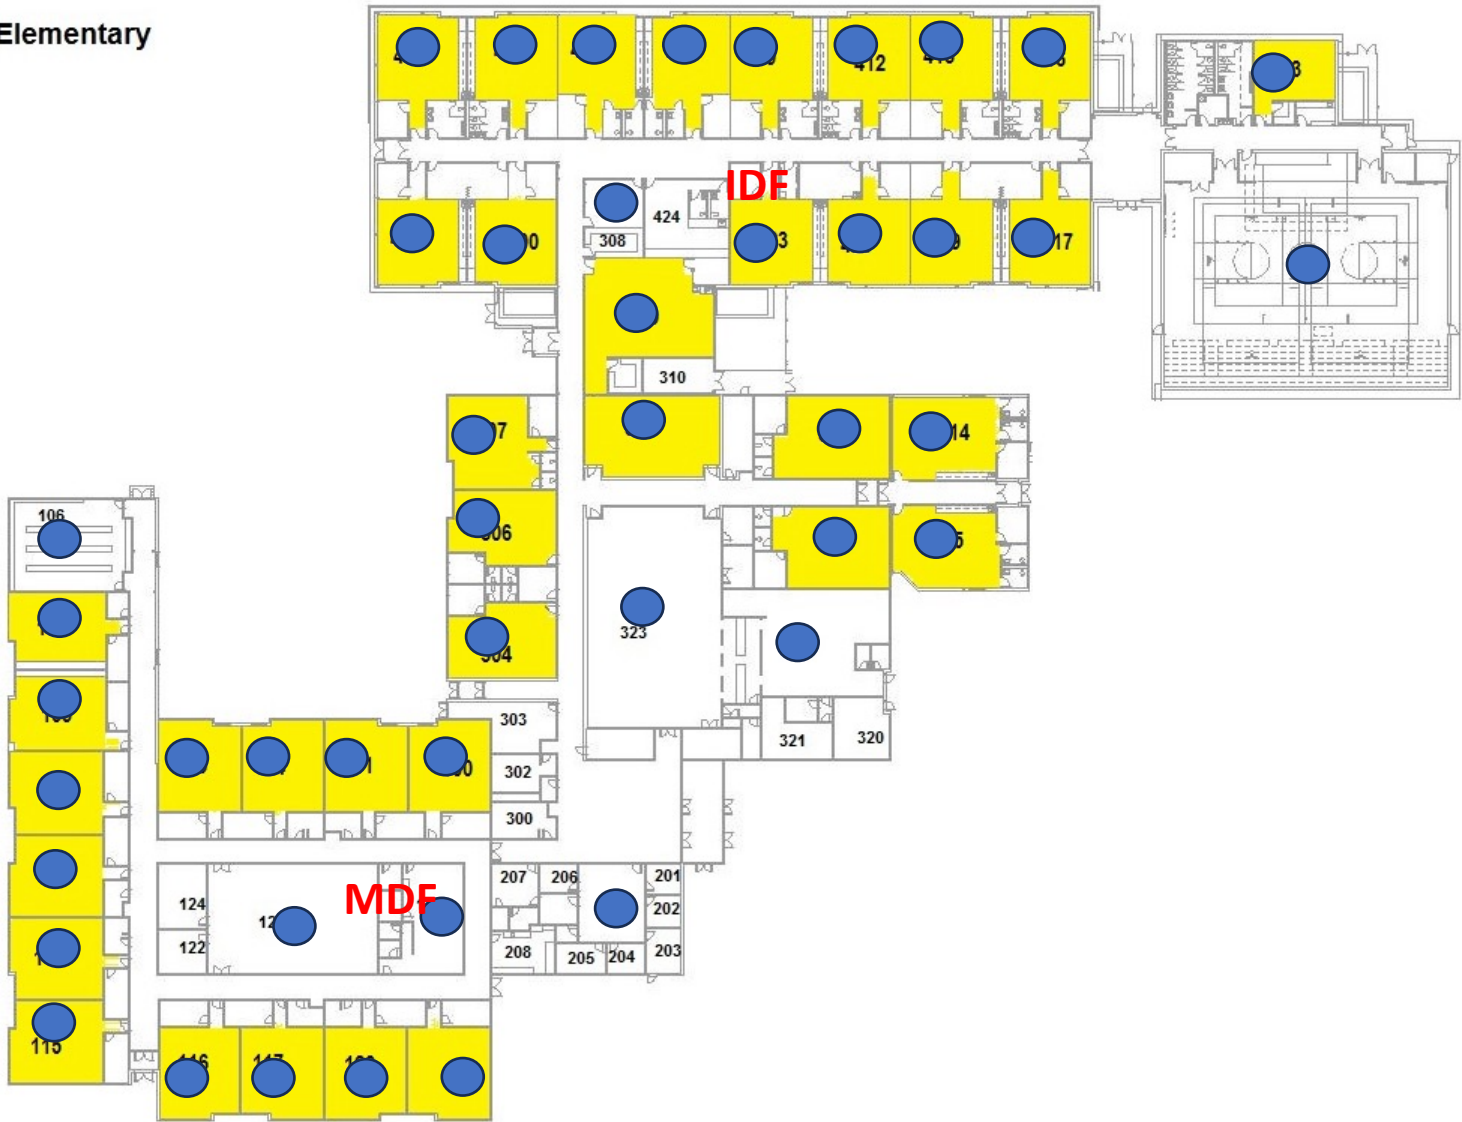

46 Access Points

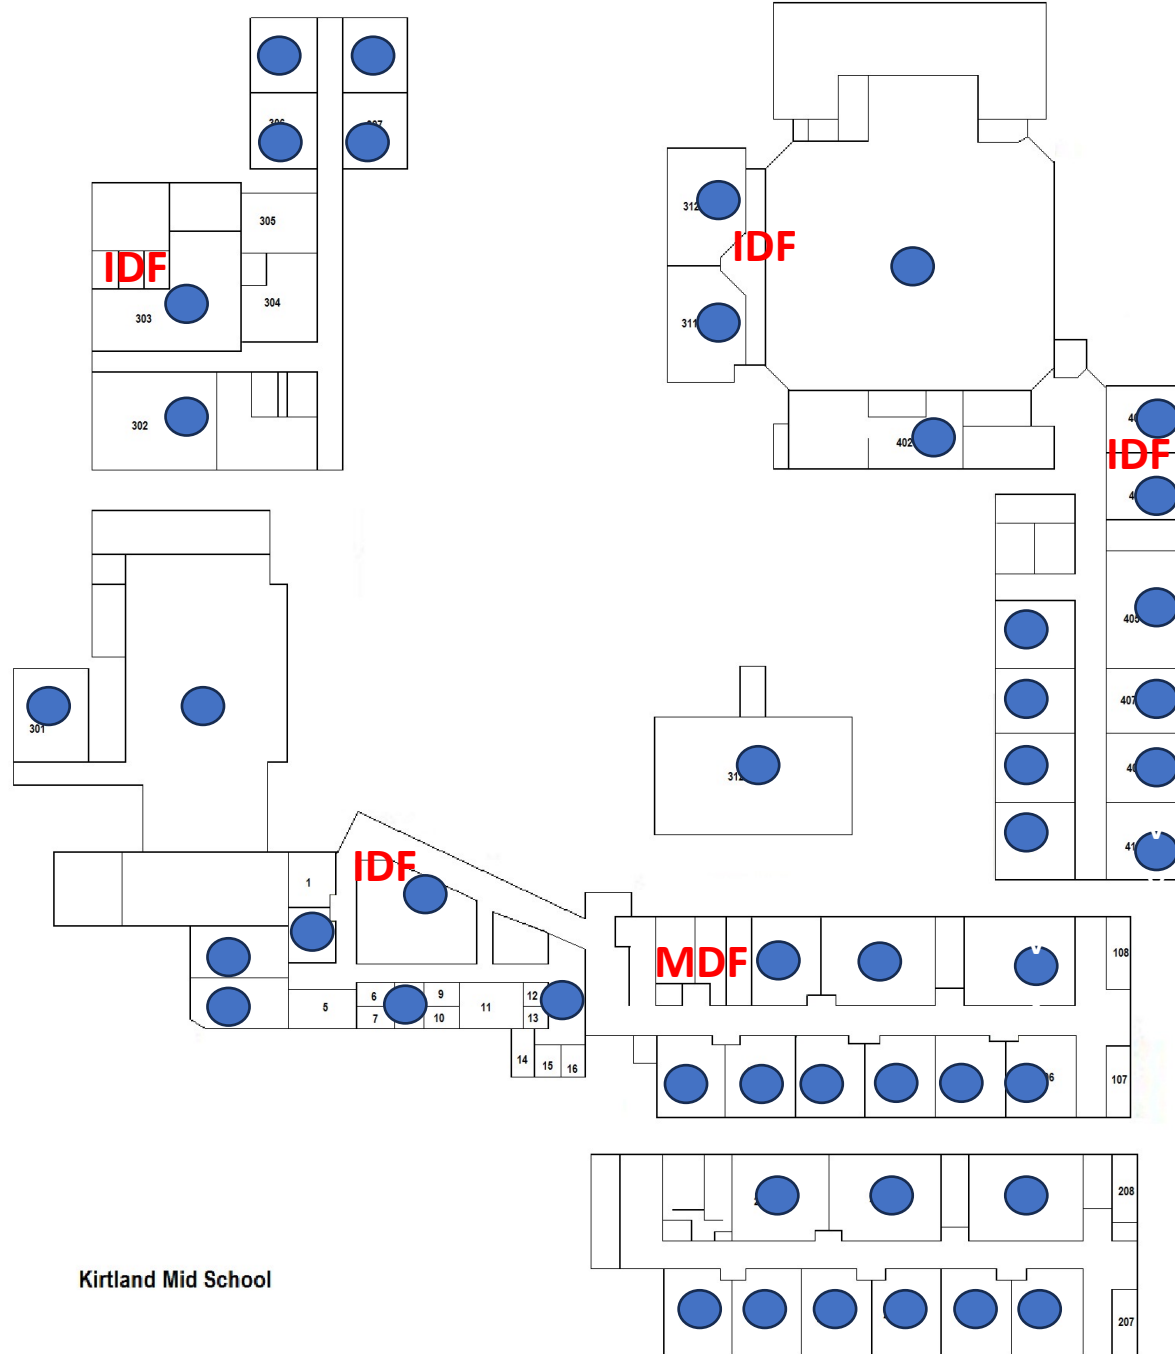

47 Access Points

Kirtland Mid School

40 Access Points

Mesa Elementary


Updated February 2011

Classrooms with Interwrite Boards and Projectors






18 Access Points

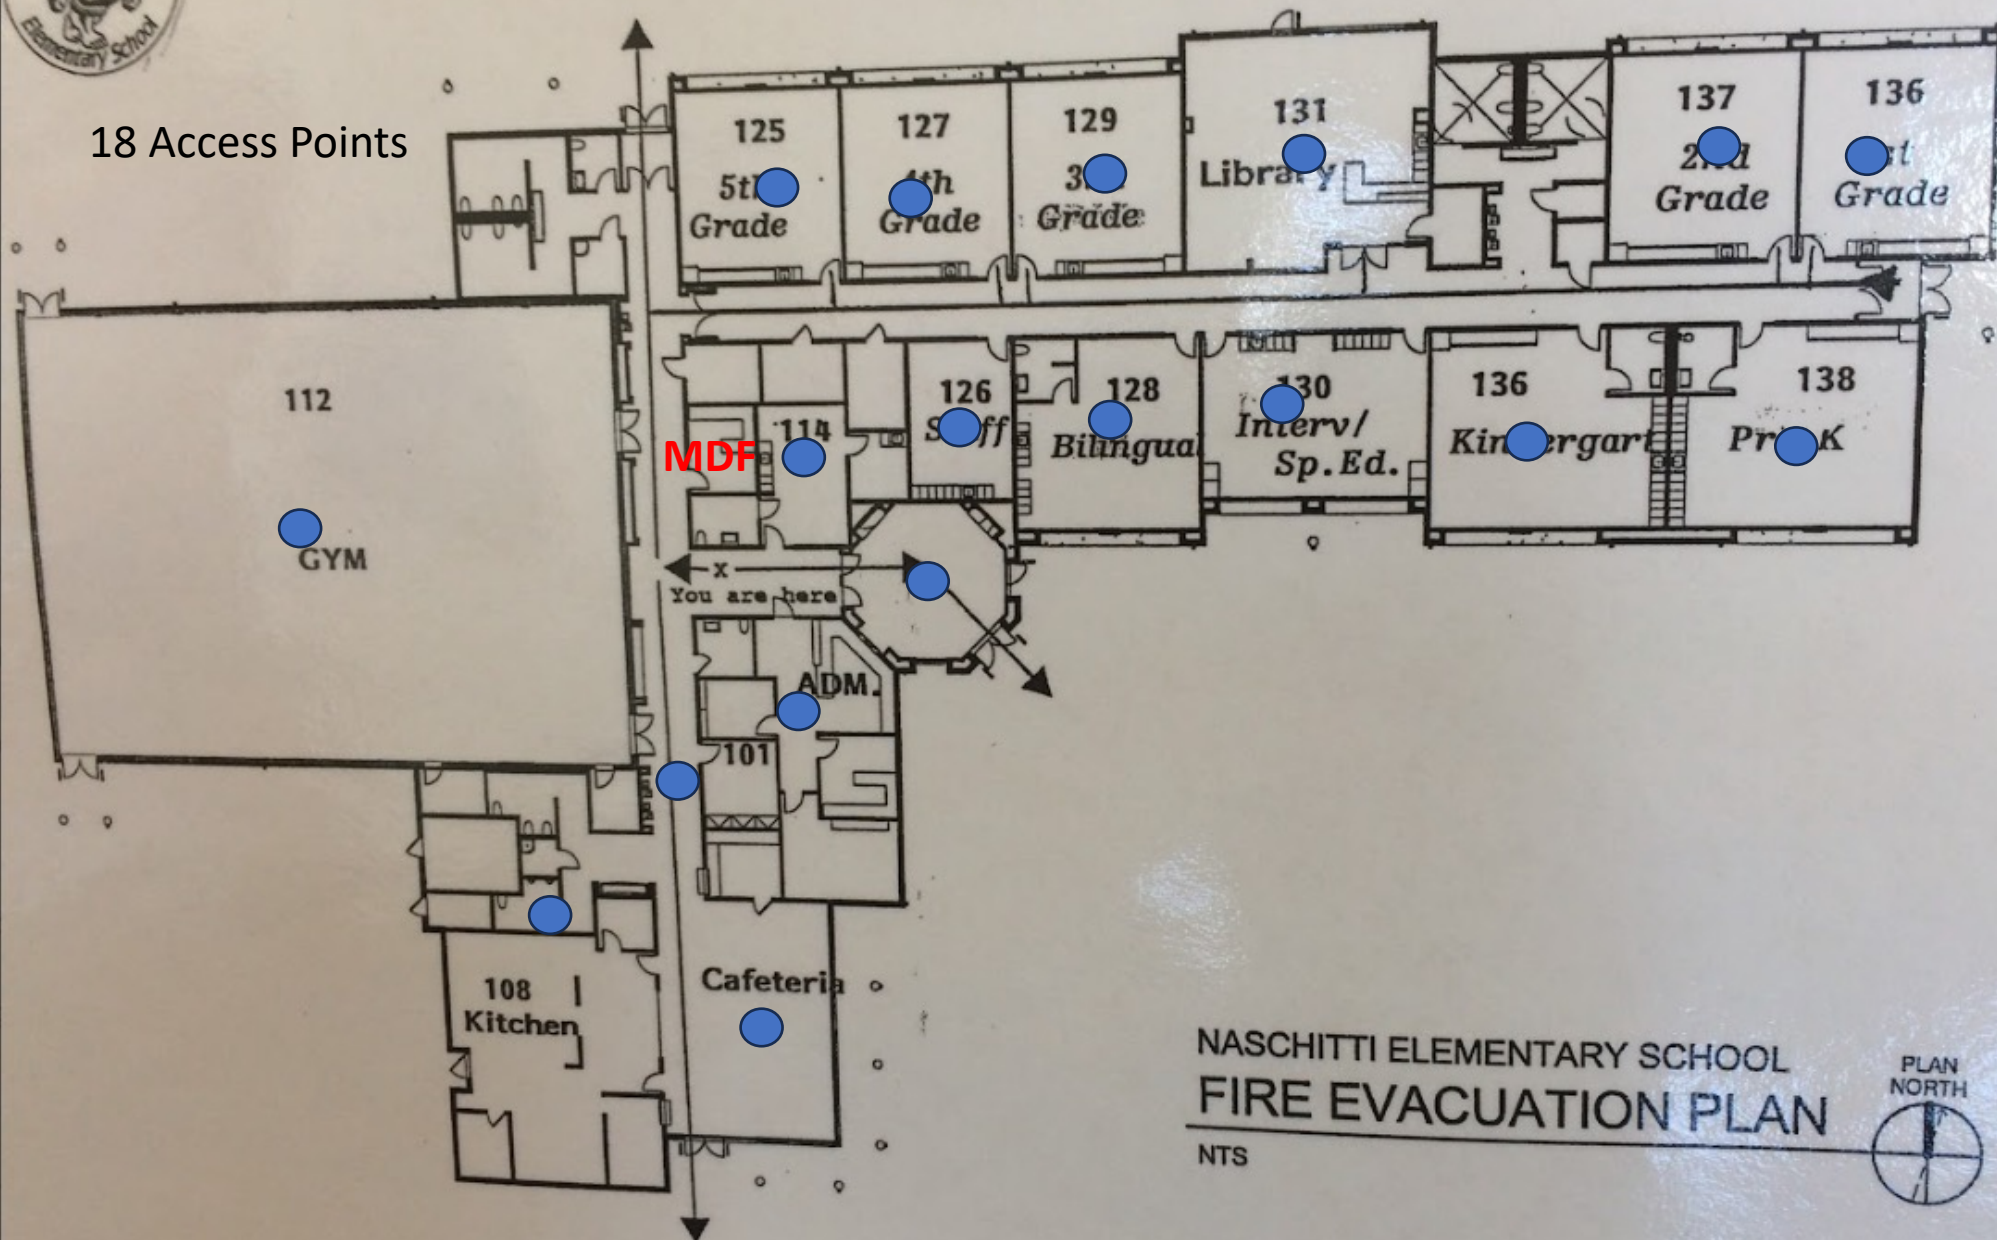

NASCHITTI ELEMENTARY SCHOOL FIRE EVACUATION PLAN

NTS

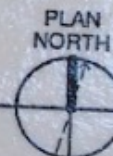

NEWCOMB ELEMENTARY SCHOOL

37 Access Points





40 Access Points Newcomb High School



20 Access Points

Newcomb Middle School

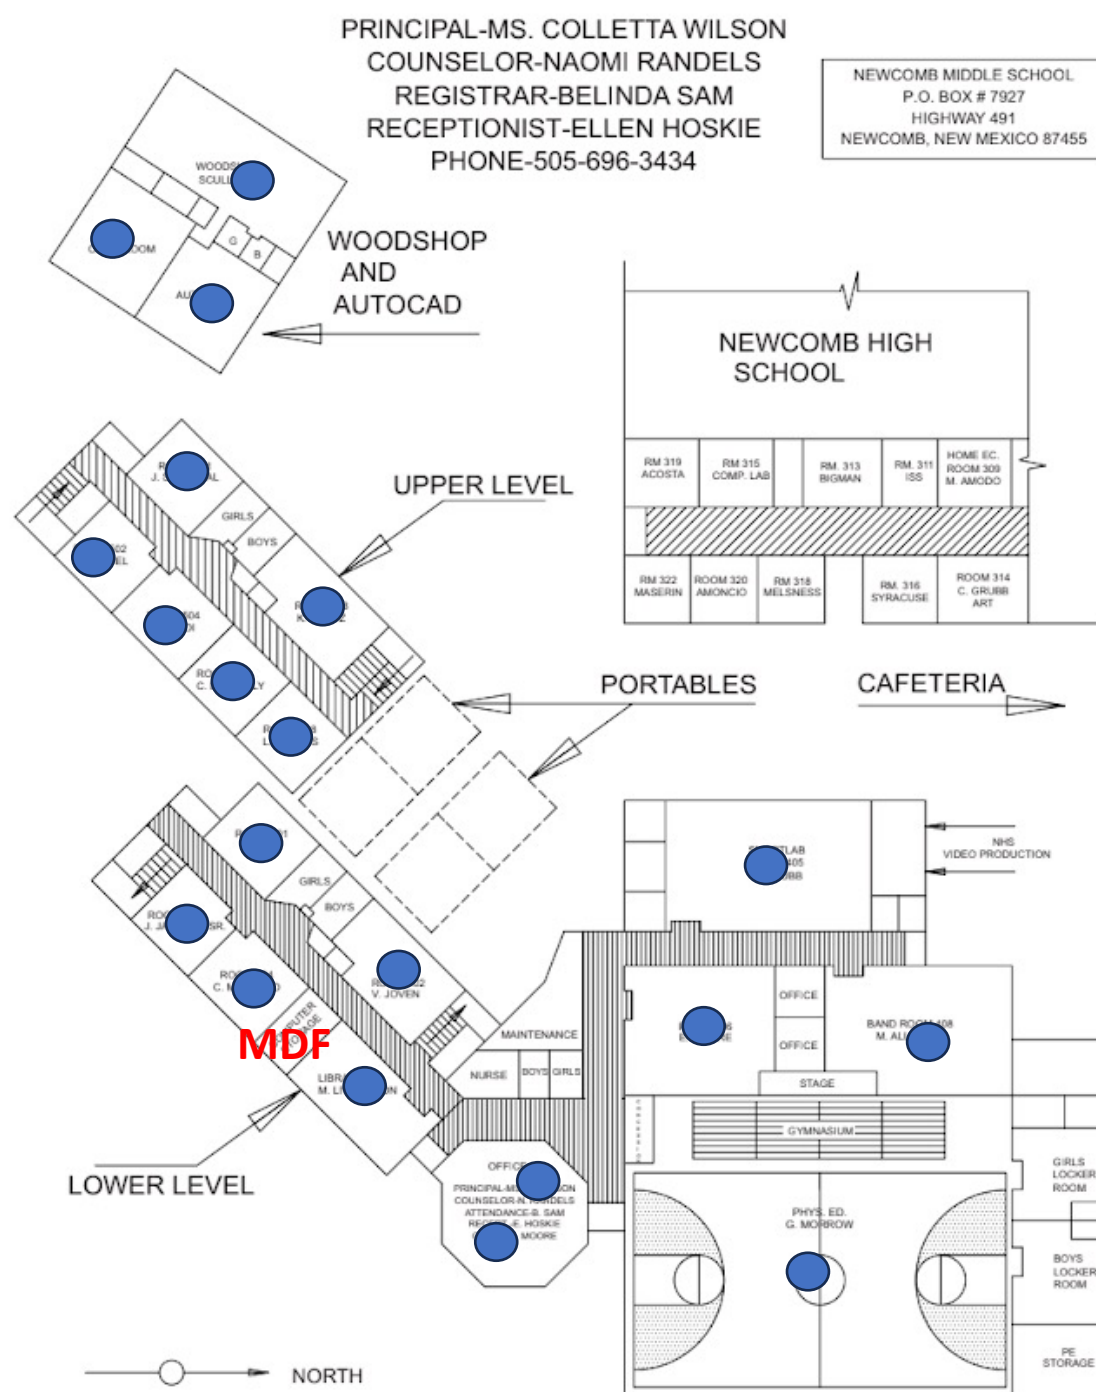

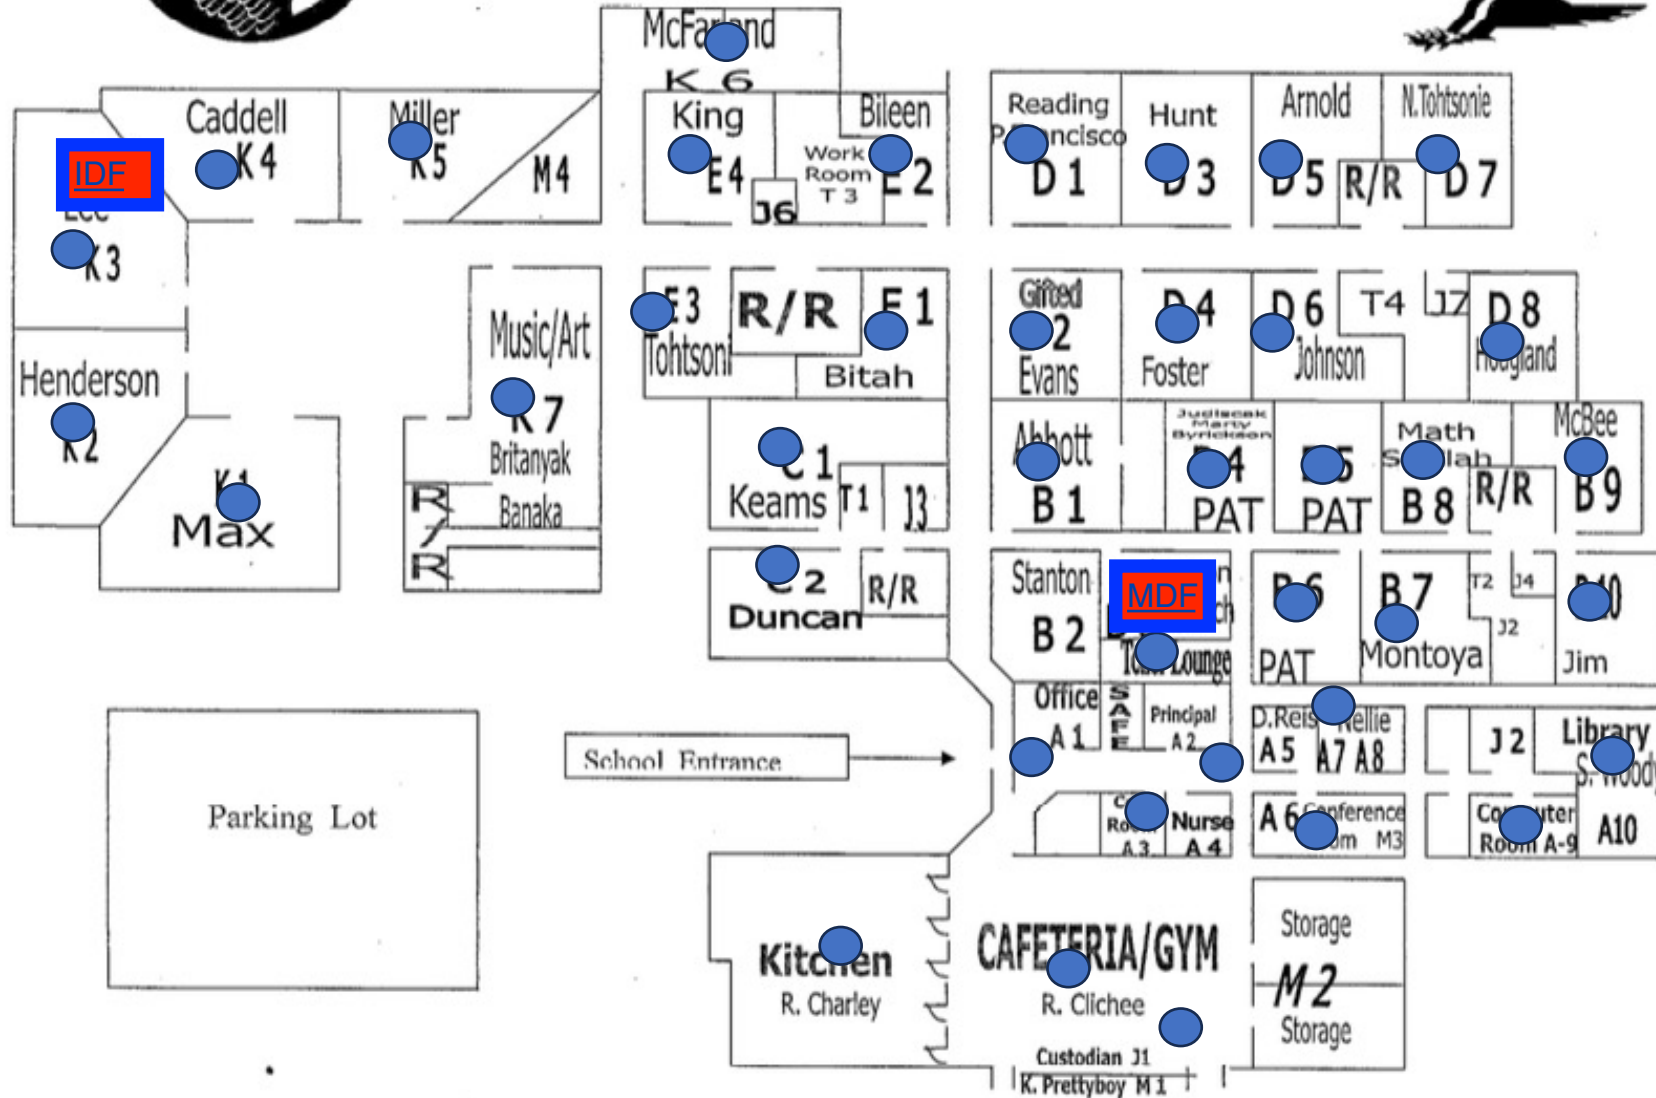


SECTION
4.1

Site/School Details


ENROLLMENT / CAPACITY

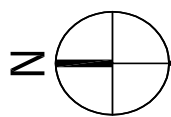


 **OJO AMARILLO**
SCALE: 1" = 50' 0"

CAPACITY	
GROUND FLOOR	= 55,224' GSF
+ SECOND FLOOR	= 17,173' GSF
TOTAL PERMANENT BLDGS = 72,397	
+ PORTABLES	= 3,584' GSF
TOTAL = 75,981	

Shiprock HS

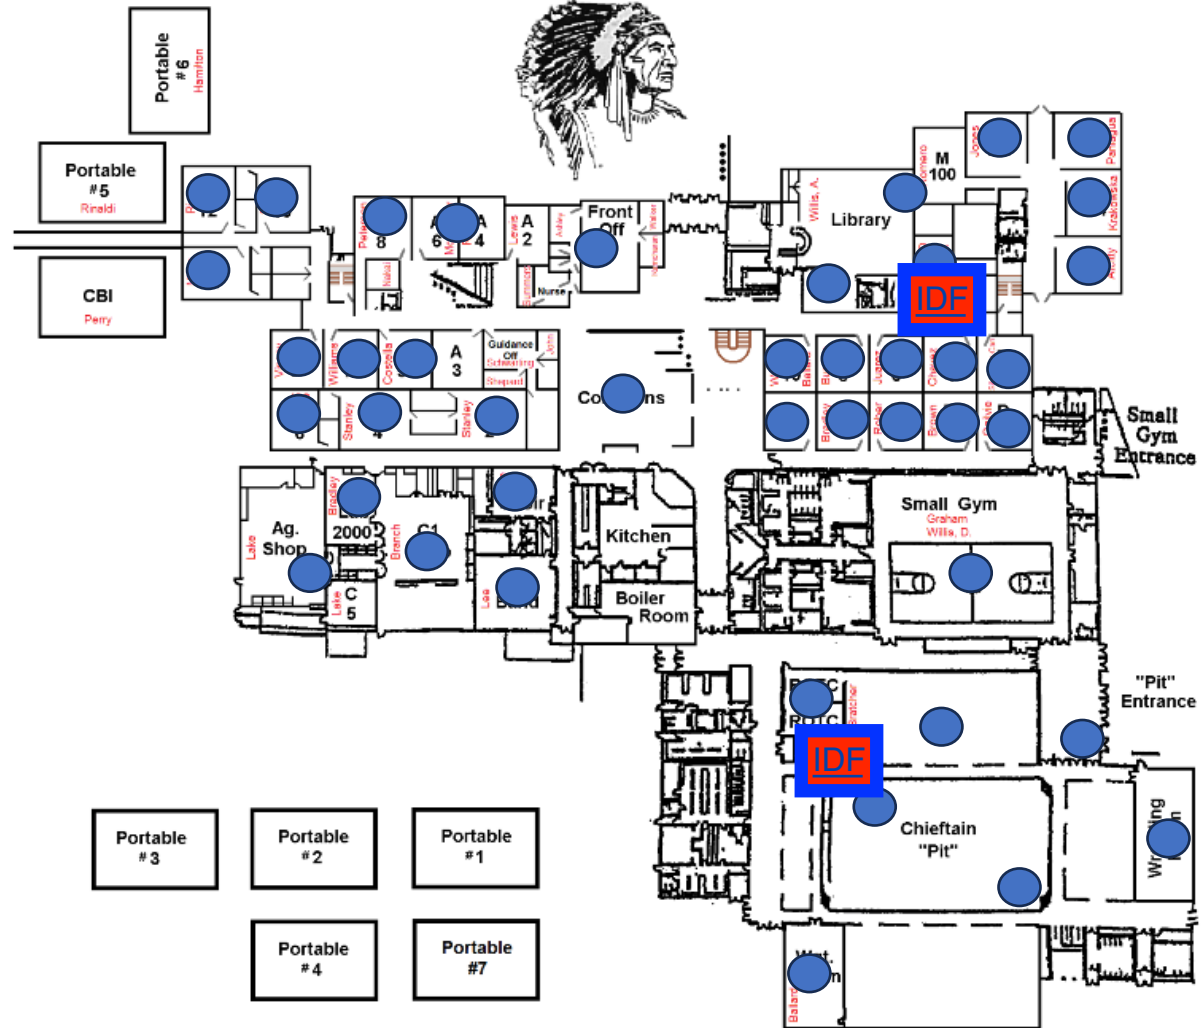

2nd Floor Classrooms

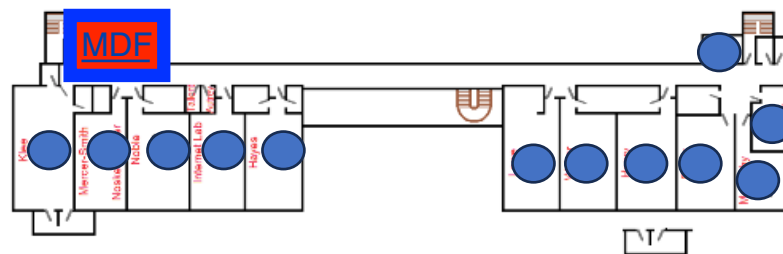


Modified
01-13-11 Noble

42 Access Points

Eva B. Stokely Elementary

 Room with Interwrite Board and pojector

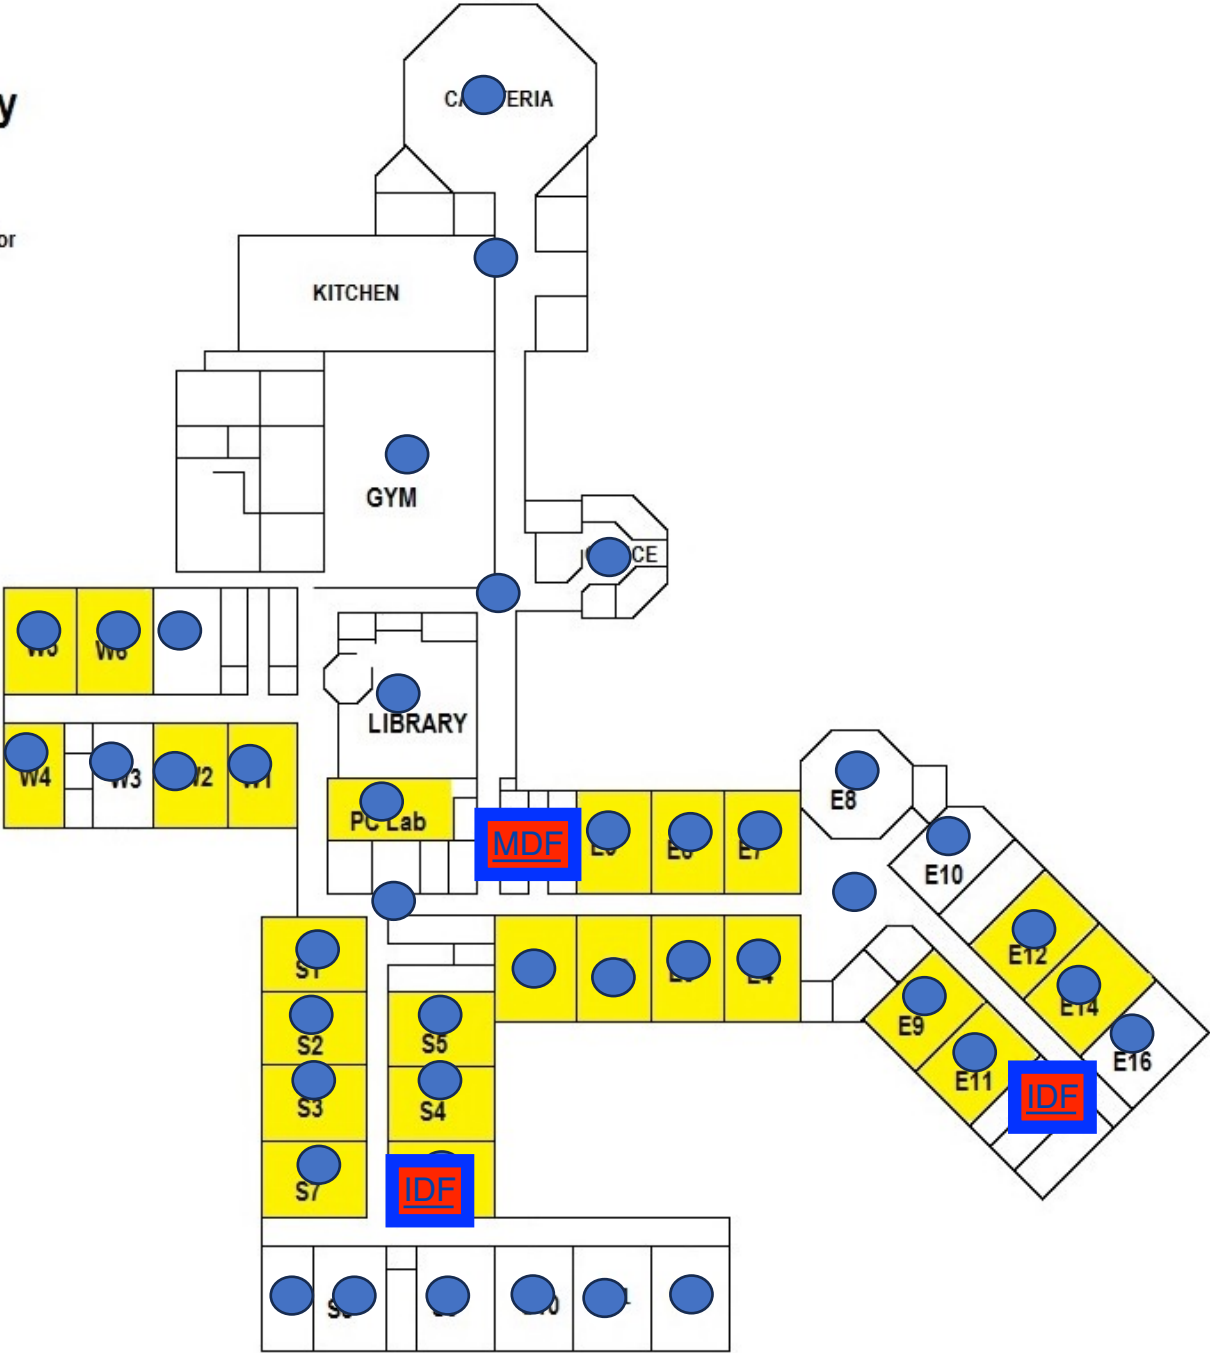

Tse Bit Ai Middle School "Home of the Warriors"

45 Access Points

