


FILE No. C:\Users\jstevens\Documents\Projects\Anthony Wayne School District\Track & Field\Track Reconstruction\Project Files\3.0 Working Draft\DWG\Plan\30000071.001A.dwg 12/17/20 11:32:25 AM

NOTES:

1. PLANS ARE REPRESENTATIVE ONLY AND SHOULD NOT BE CONSIDERED AS FINAL LAYOUT FOR LANES, MARKINGS, STYLES, COLORS, ETC.

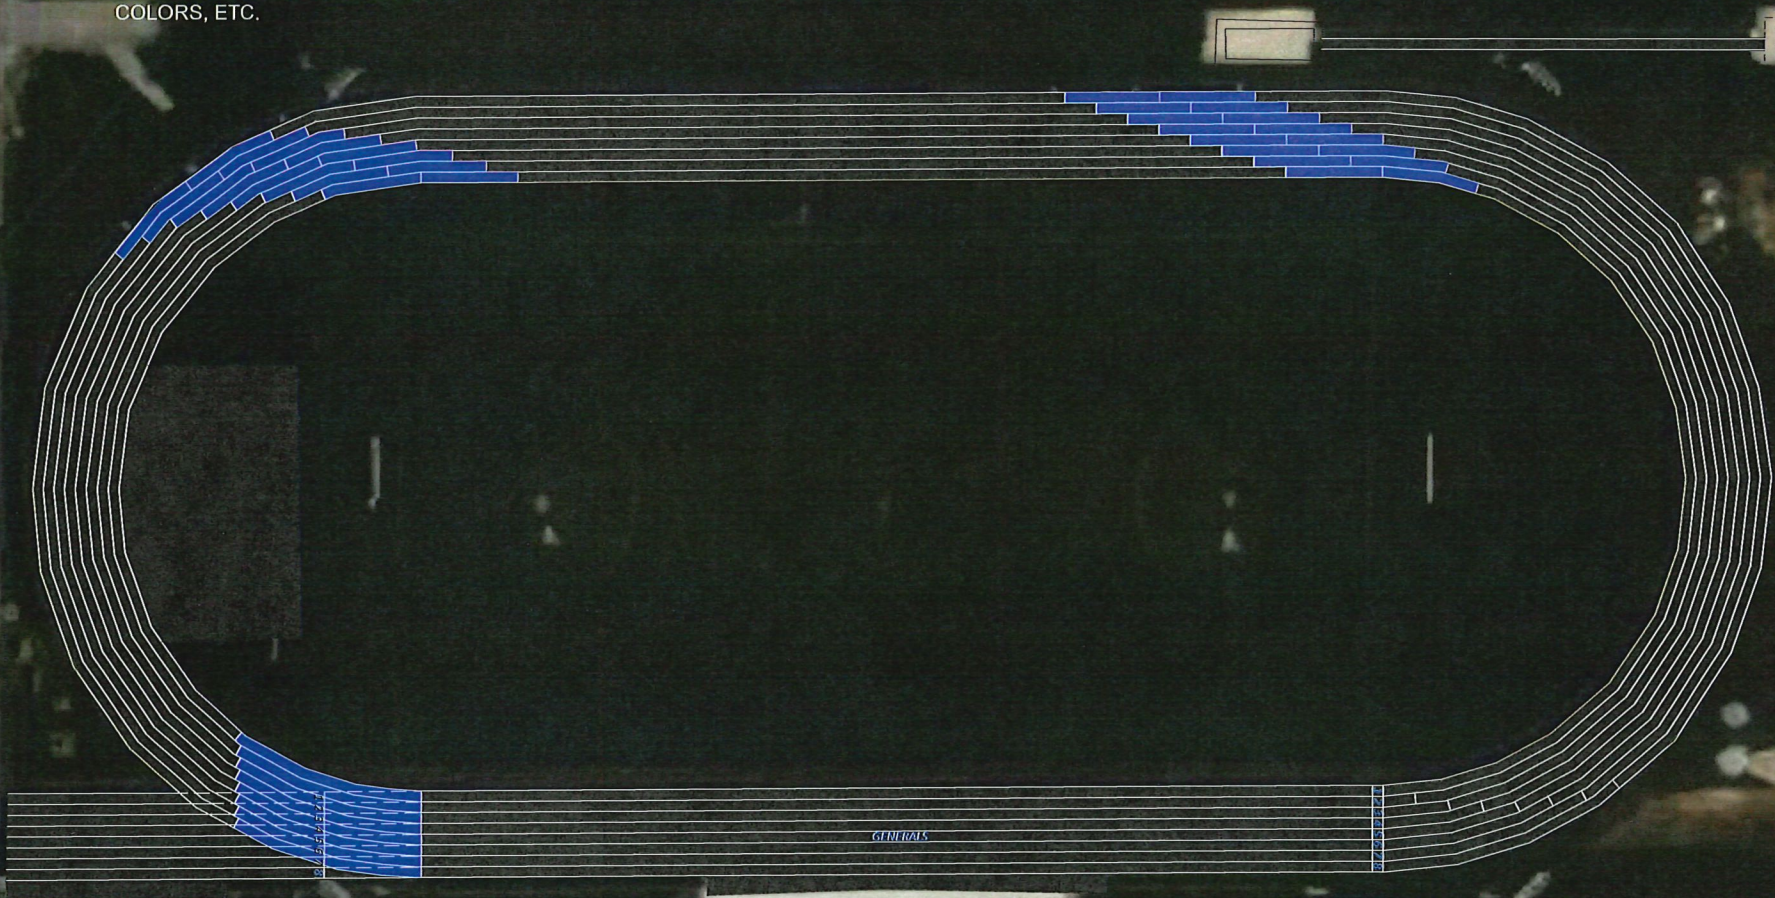

NOT FOR CONSTRUCTION



Client		Anthony Wayne School District	
Project		Track & Field Improvements	
Drawing		Option 2	
Date		2/3	
Scale		As Indicated	
Job No.		20000071.001A	
Designed by		JST	
Drawn by		JST	
Checked by		KAM	
Approved by		KAM	
Revision		1	
Description		Track Options	
Date		12/17/20	
Revisions			

