


# CAMPUS PLAN



# UPPER PARKING PLAN

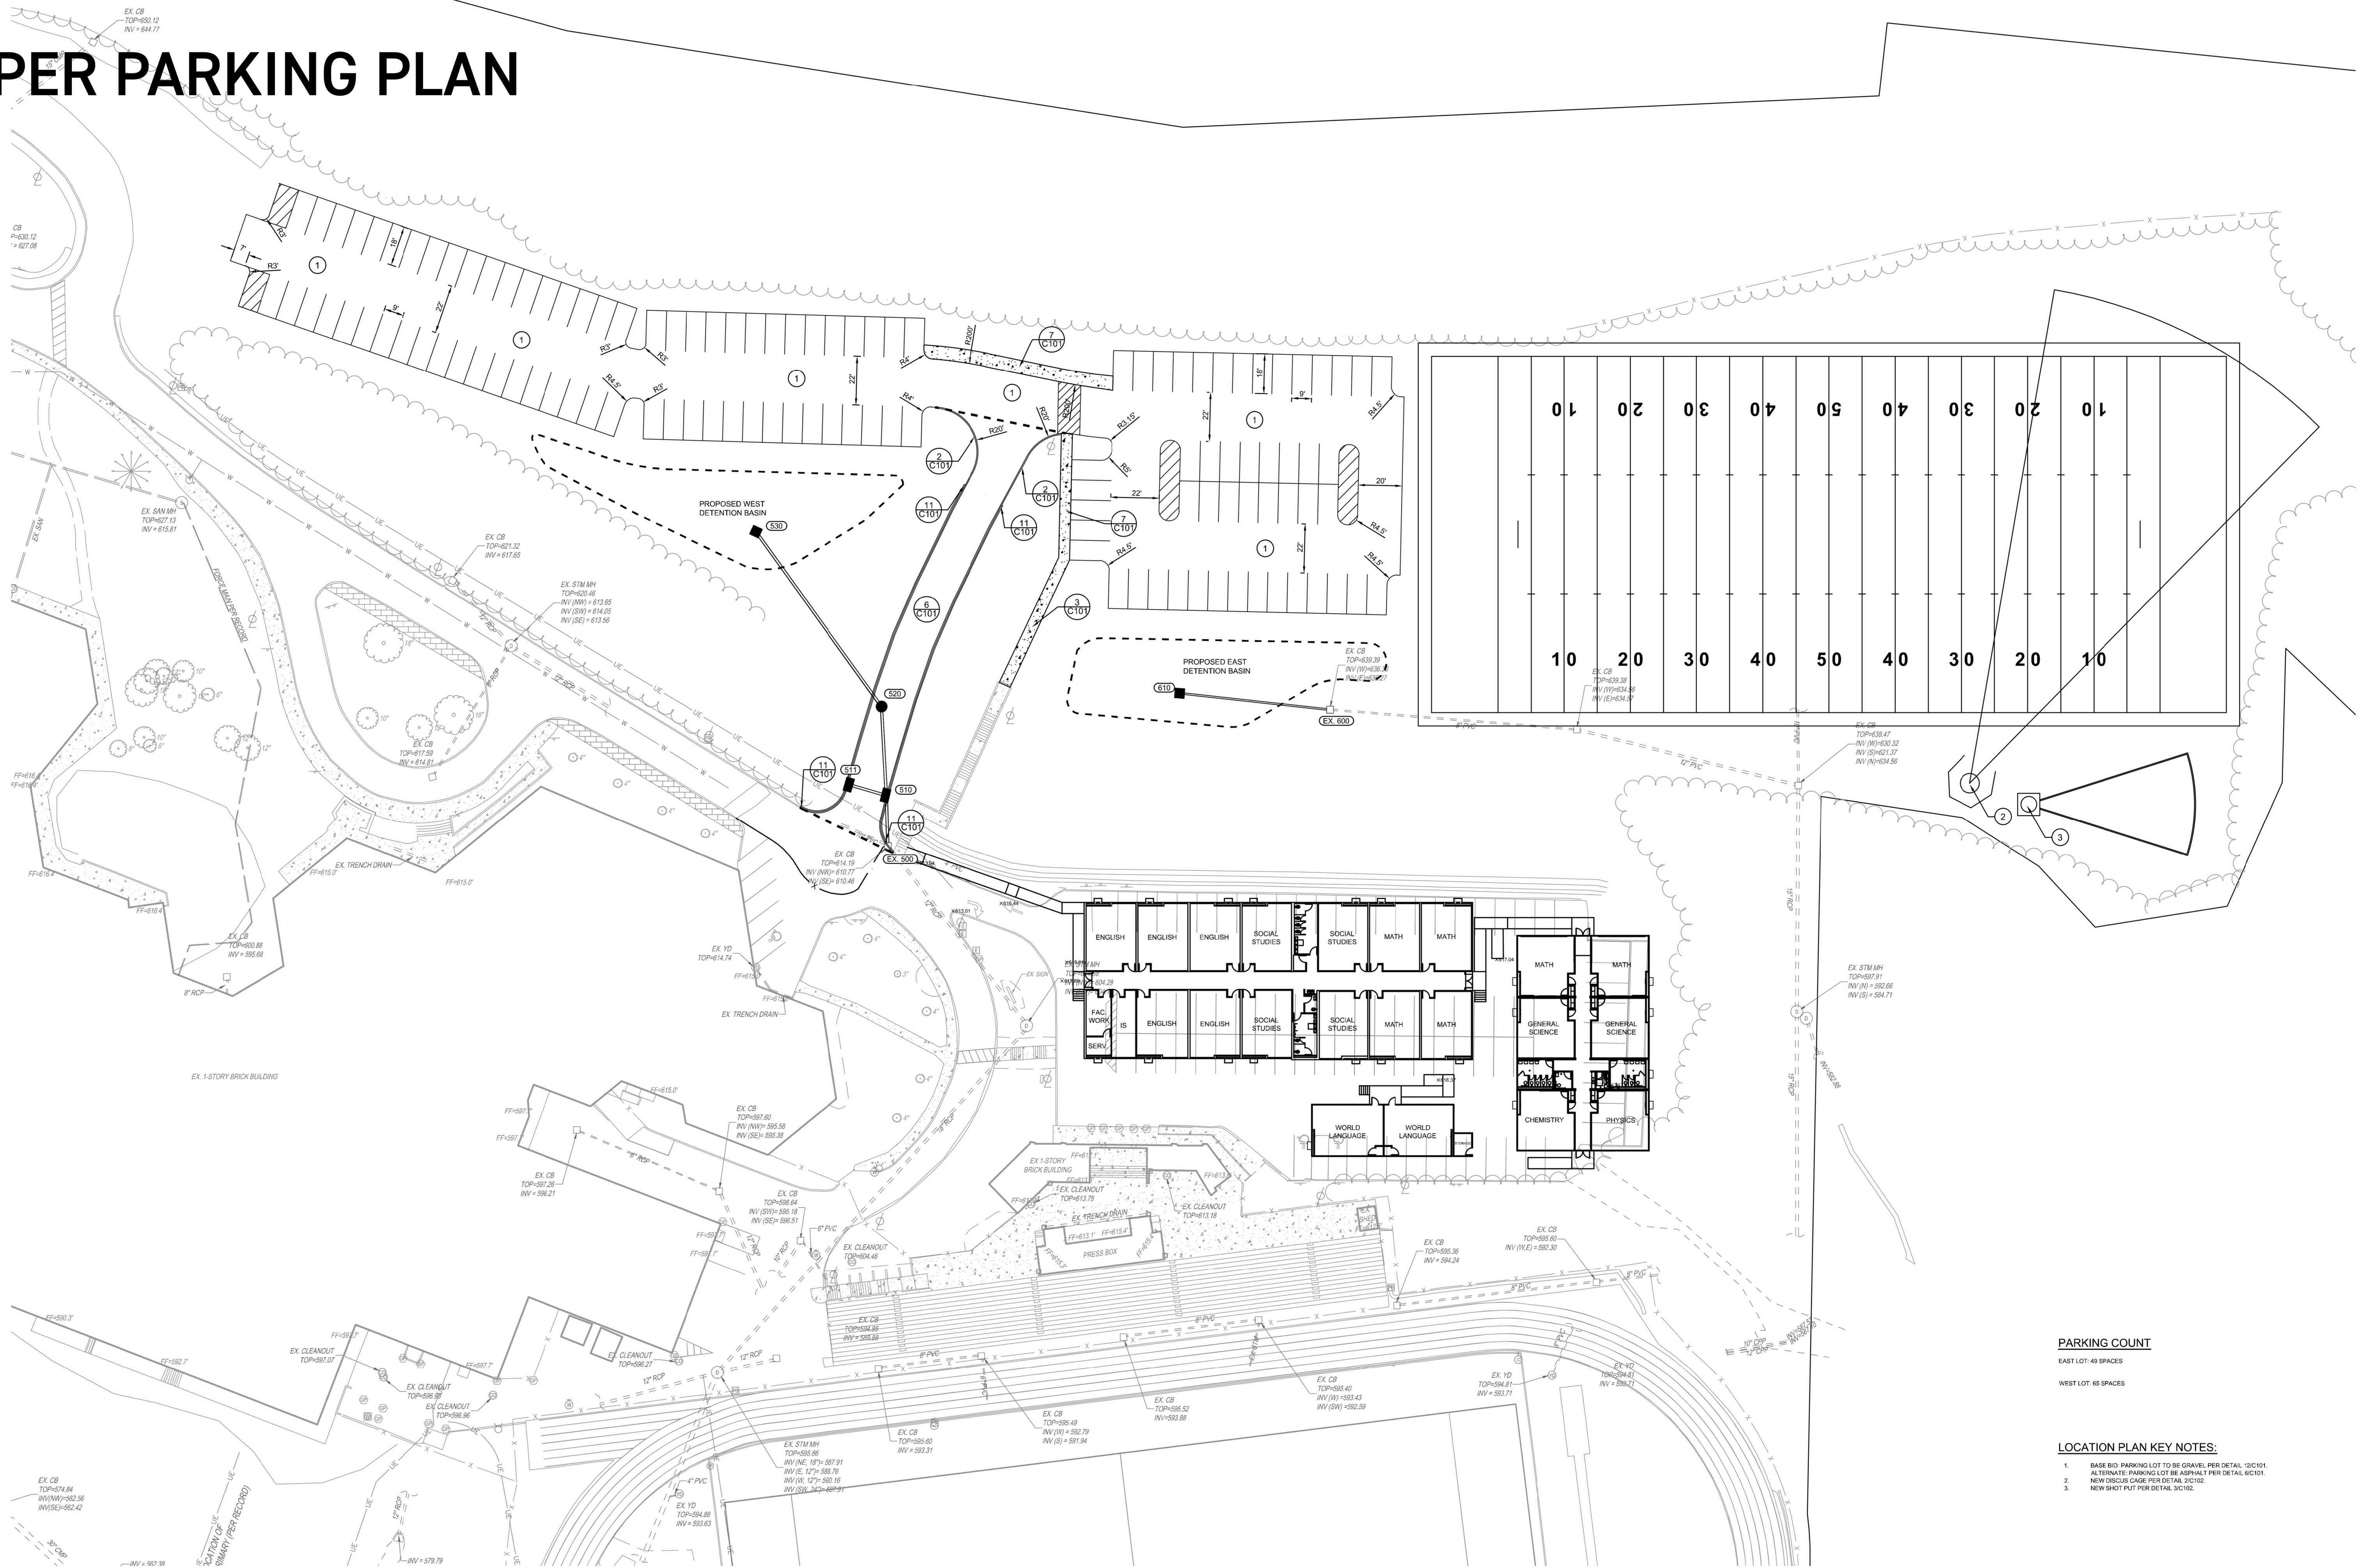


**PARKING COUNT**

EAST LOT: 49 SPACES  
WEST LOT: 65 SPACES


**LOCATION PLAN KEY NOTES:**

1. BASE BID PARKING LOT TO BE GRAVEL PER DETAIL 10C101
2. ALTERNATE PARKING LOT BE ASPHALT PER DETAIL 6C101
3. NEW CONCURE CURB PER DETAIL 2C102
4. NEW SHOT PUT PER DETAIL 3C102

# PROJECT TIMELINE

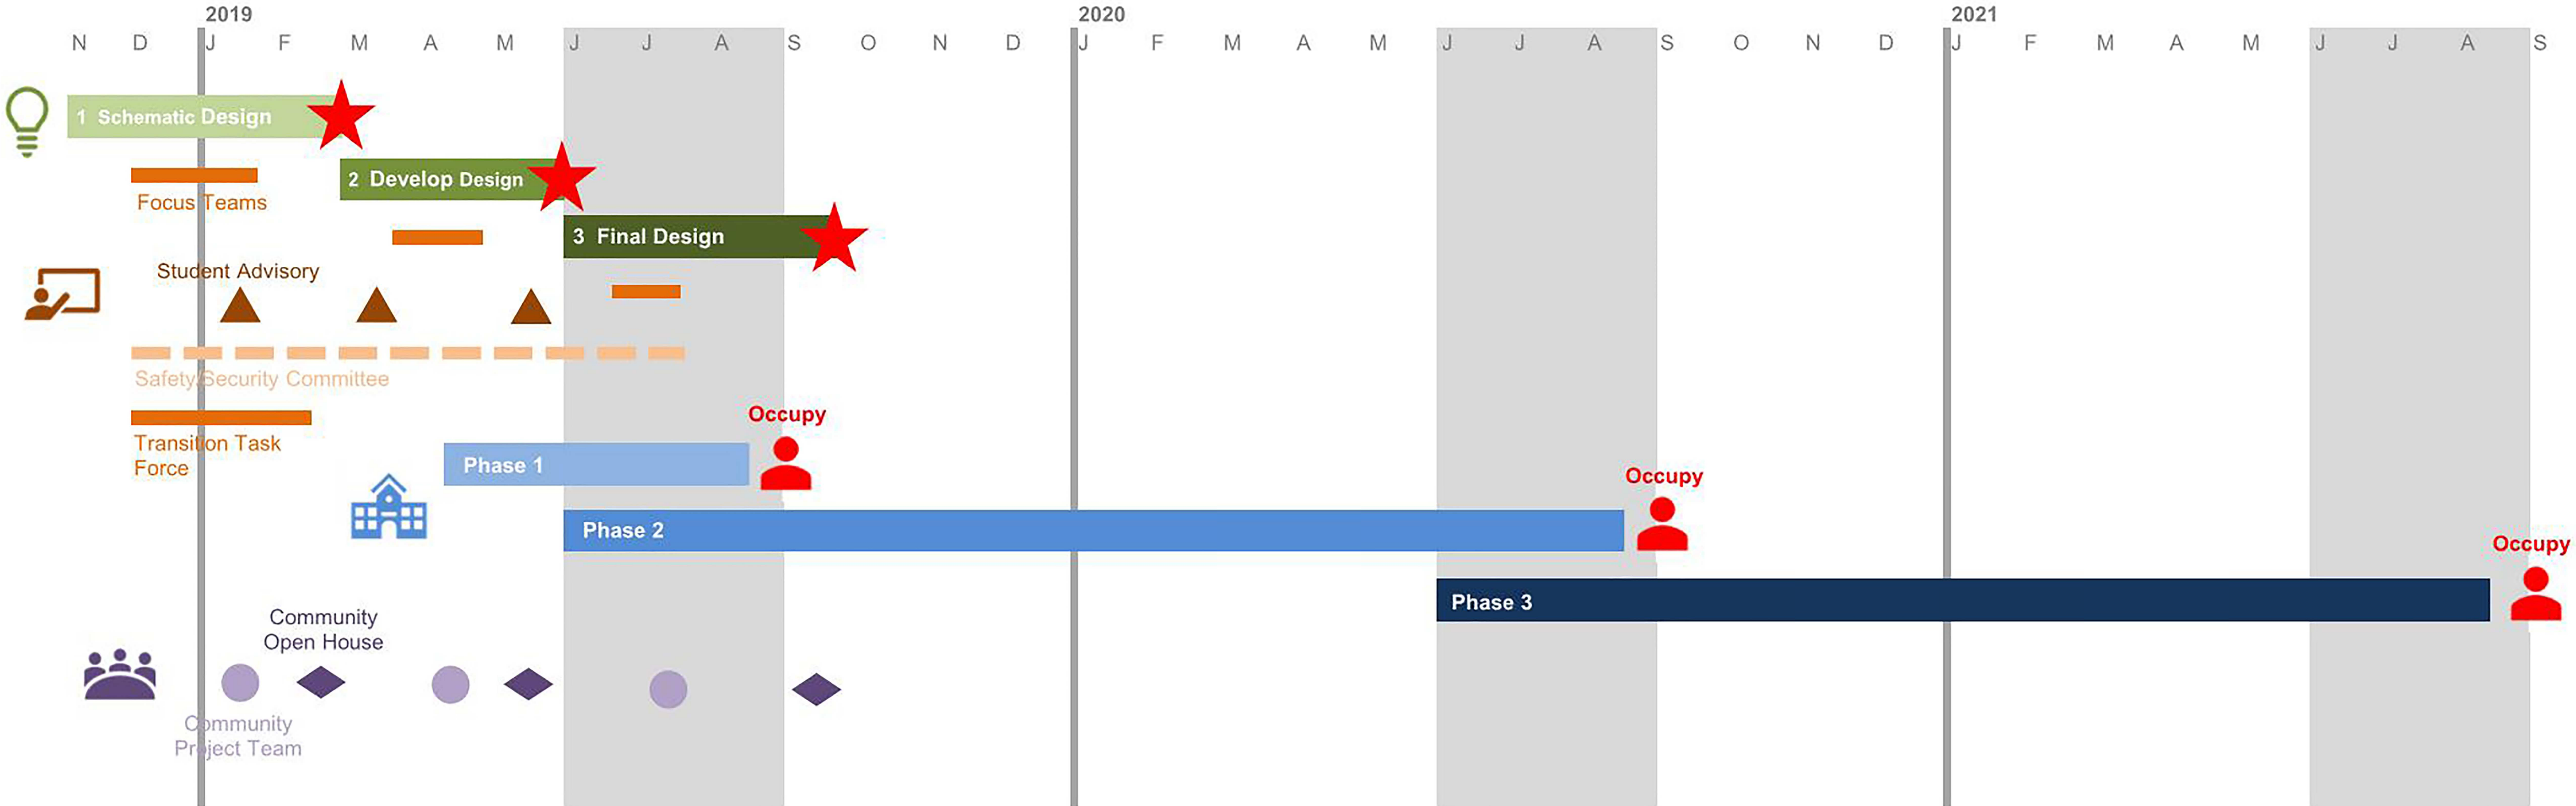


# SITE LOGISTICS PLAN

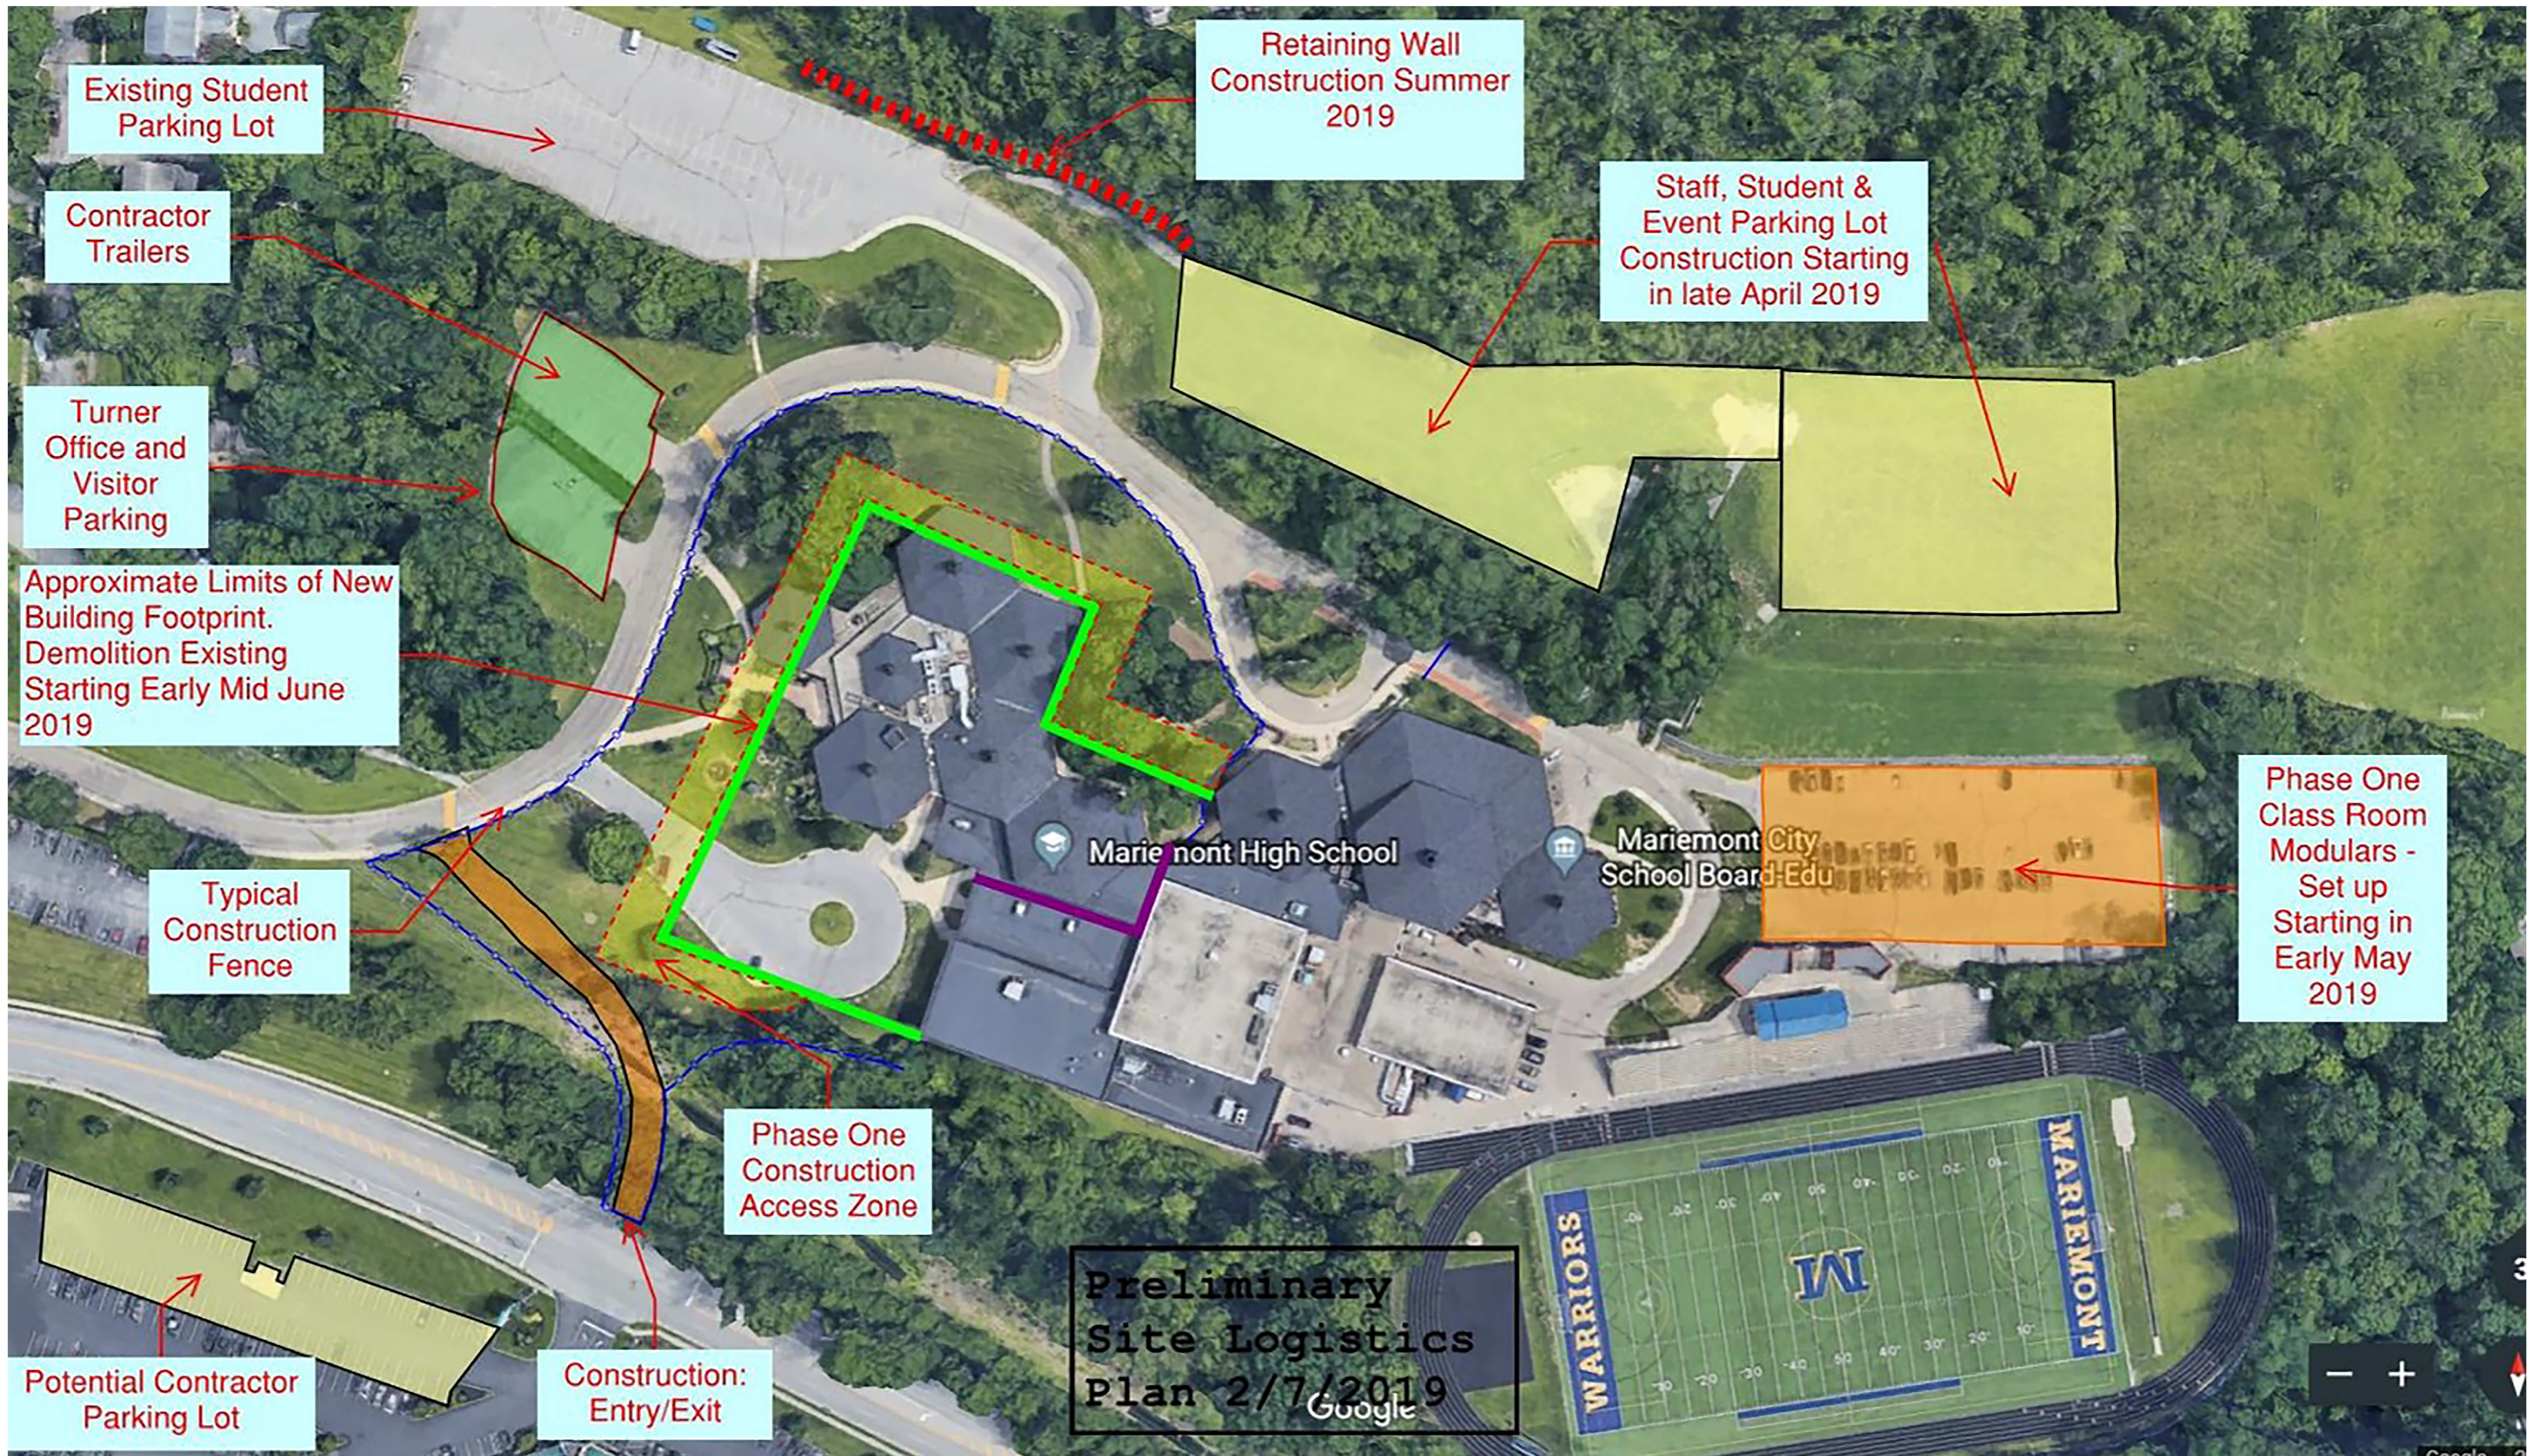








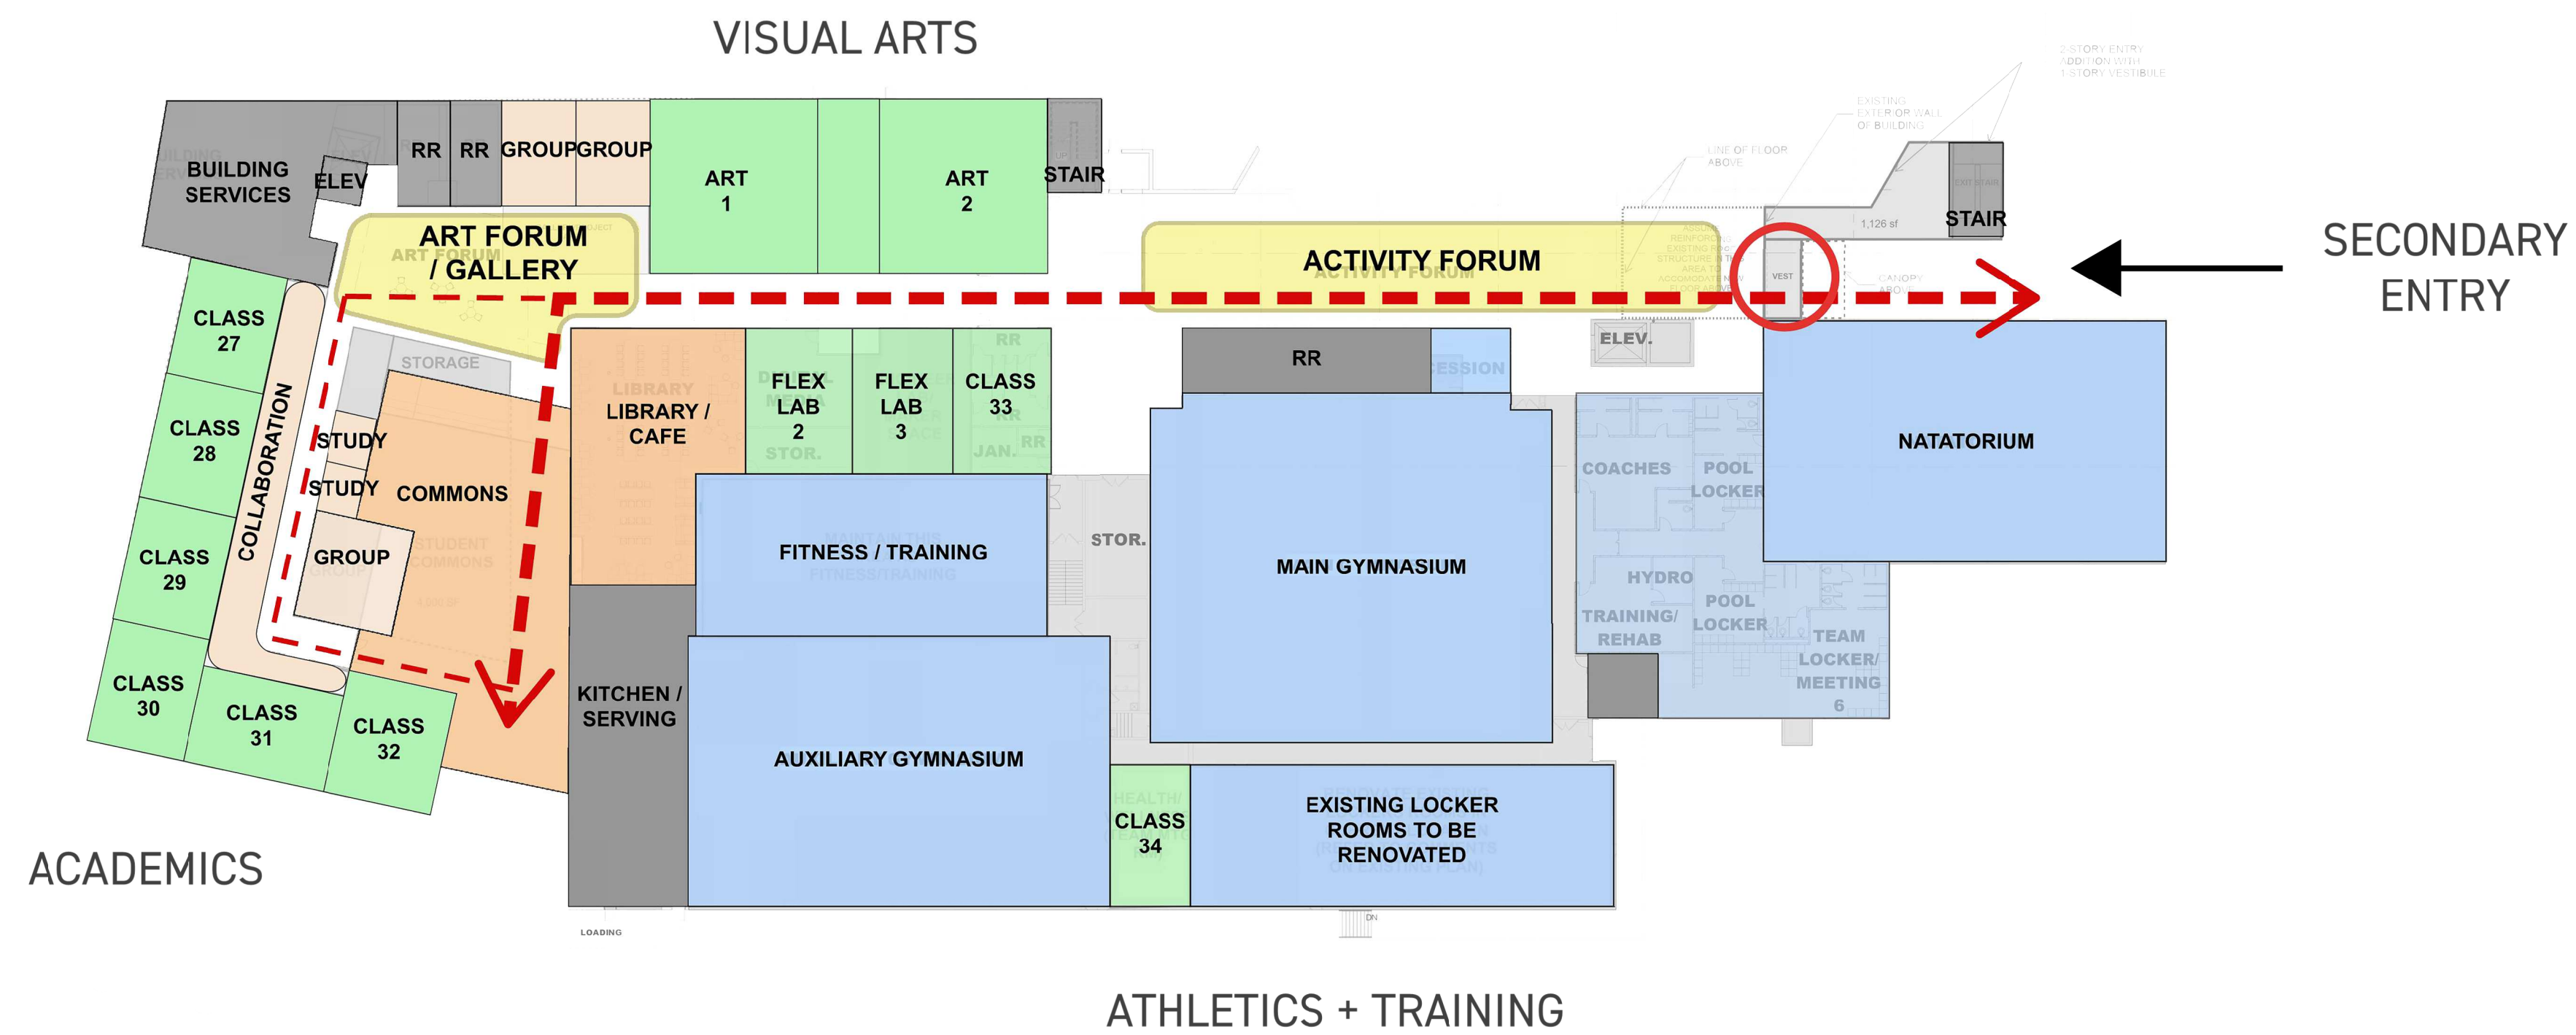


# PLANNING DIAGRAMS

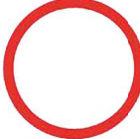



## UPPER LEVEL

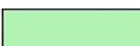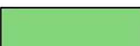

## LOWER LEVEL


-  ENTRANCES
-  MAIN CIRCULATION
-  SECONDARY CIRCULATION
-  LEARNING
-  LABS
-  FRONT OFFICE / SUPPORT
-  COLLABORATION
-  COMMON AREAS
-  COMMUNITY
-  ATHLETICS

# PHASE 2 - LOWER LEVEL

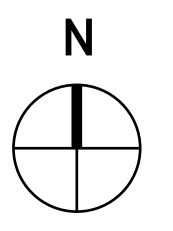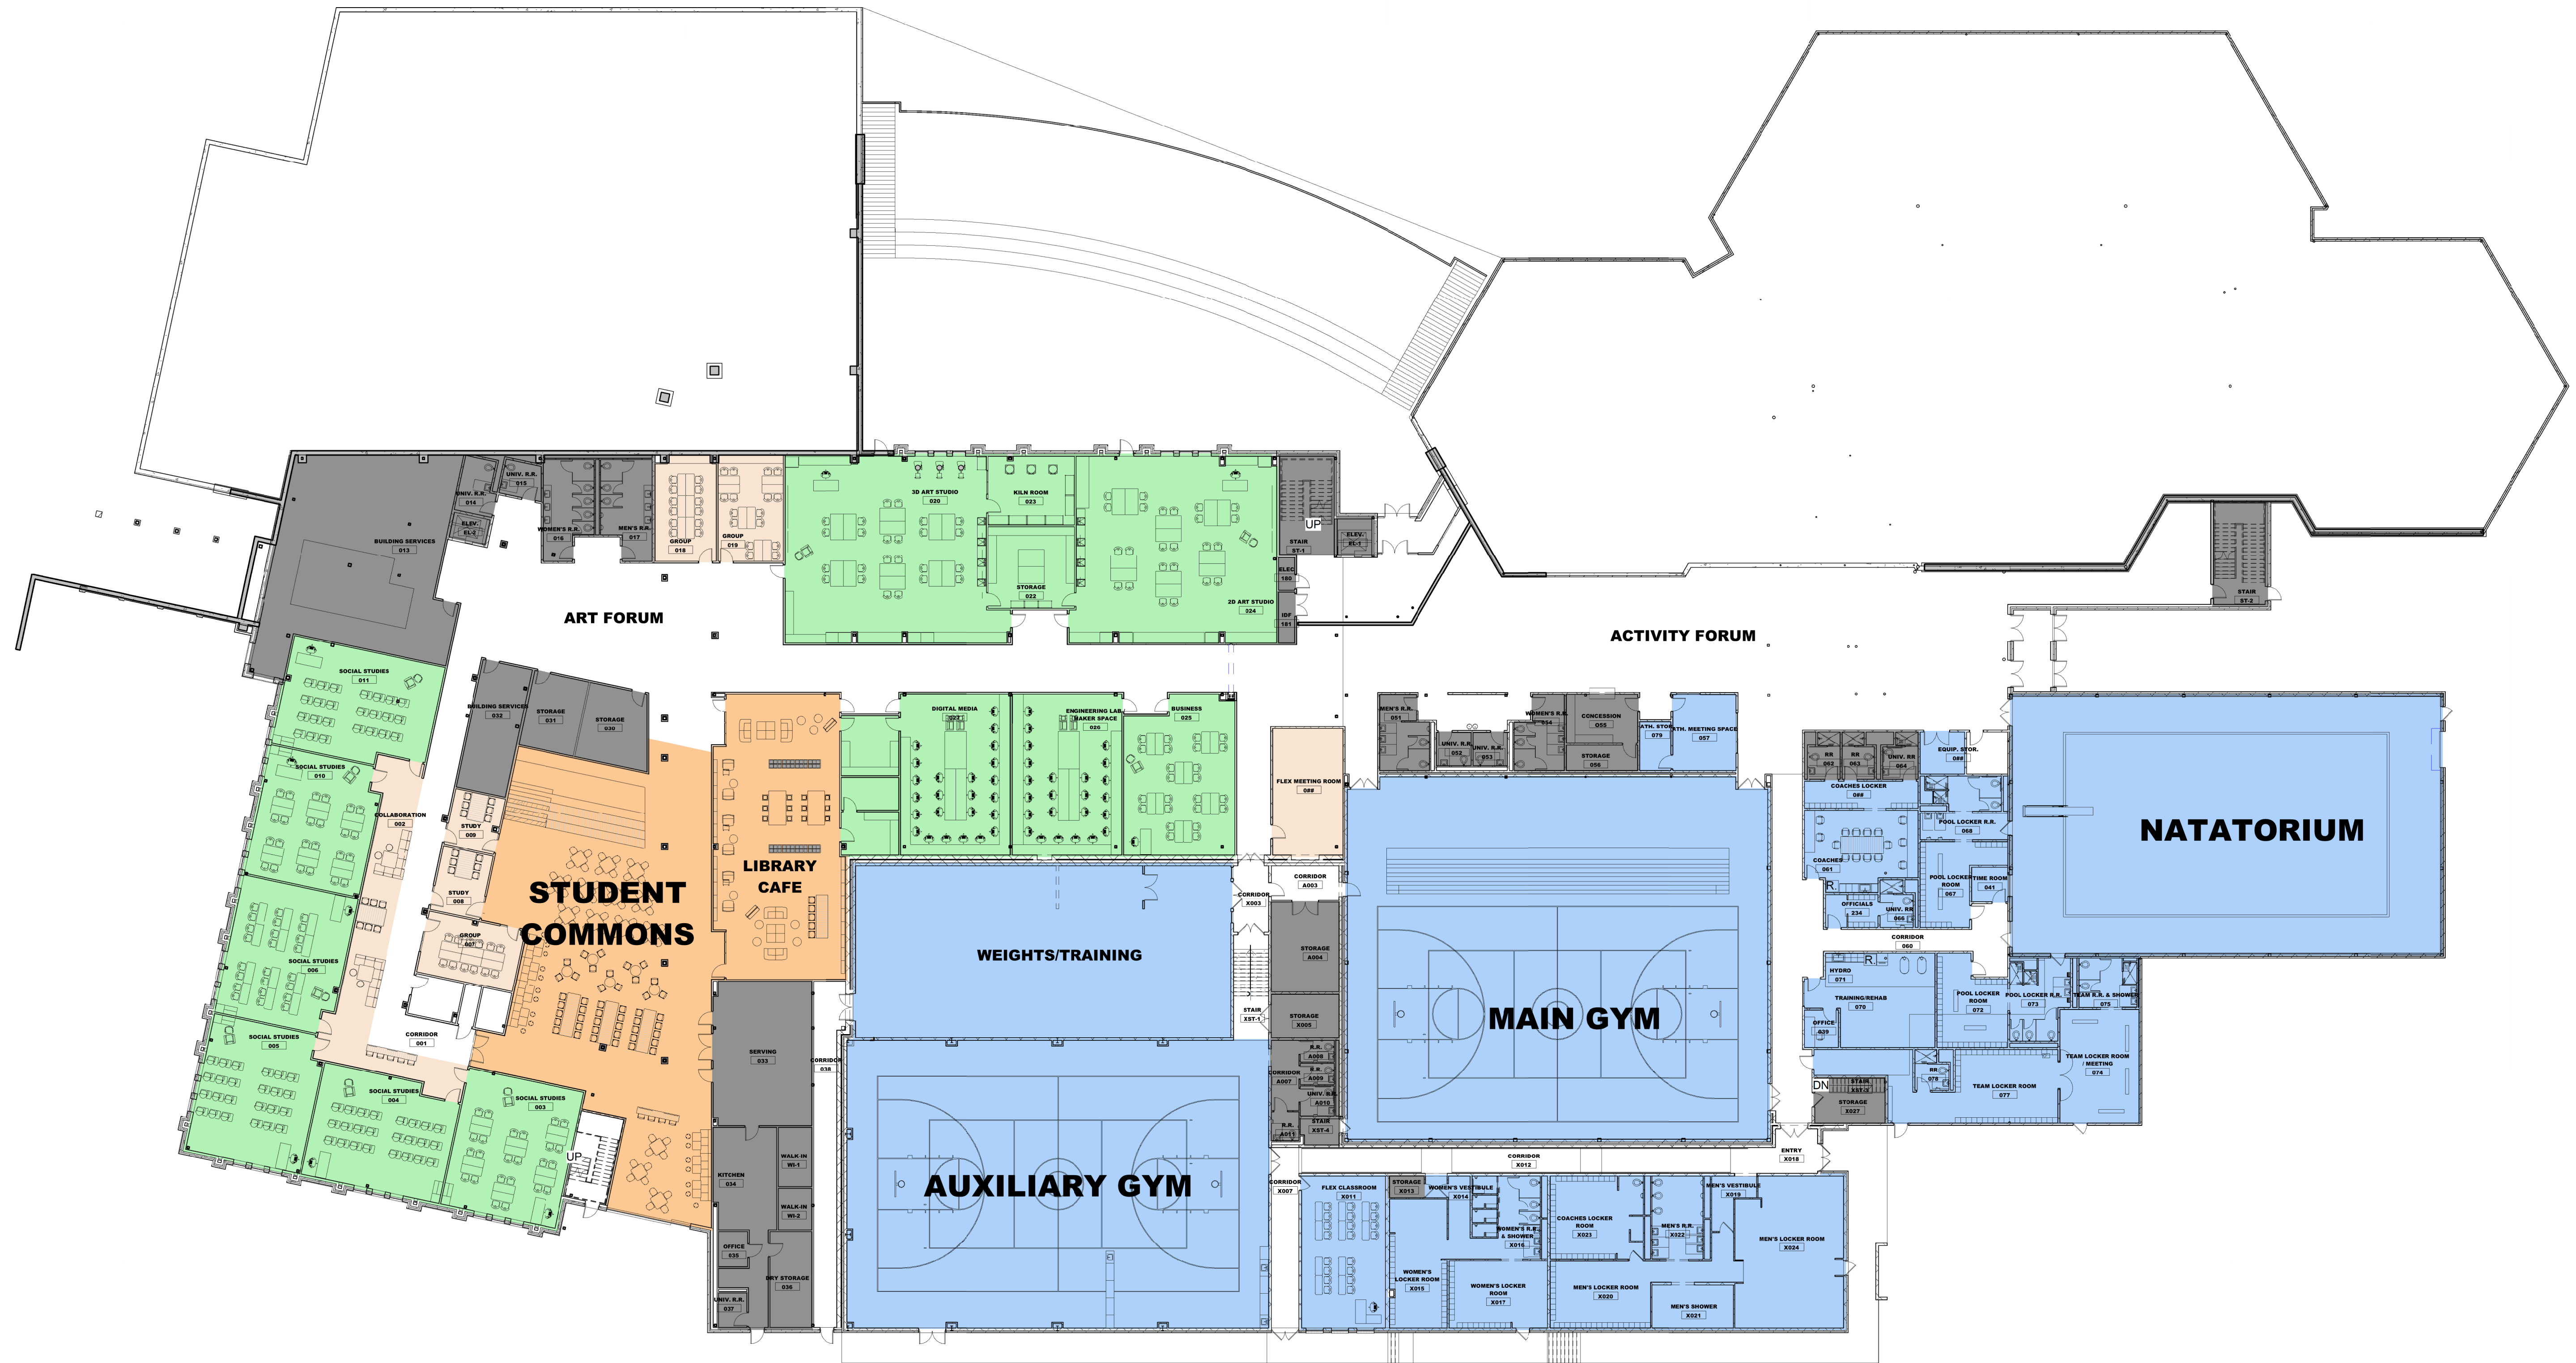

Scale - 1" : 20'

# PHASE 2 - UPPER LEVEL

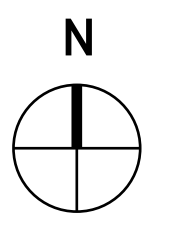

Scale - 1" : 20'

# MAIN ENTRY - OPTION A







# MAIN ENTRY - OPTION B



# MAIN ENTRY - OPTION C





# PHASE 1 - LOWER LEVEL

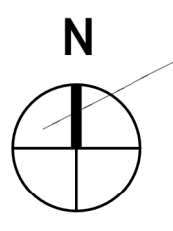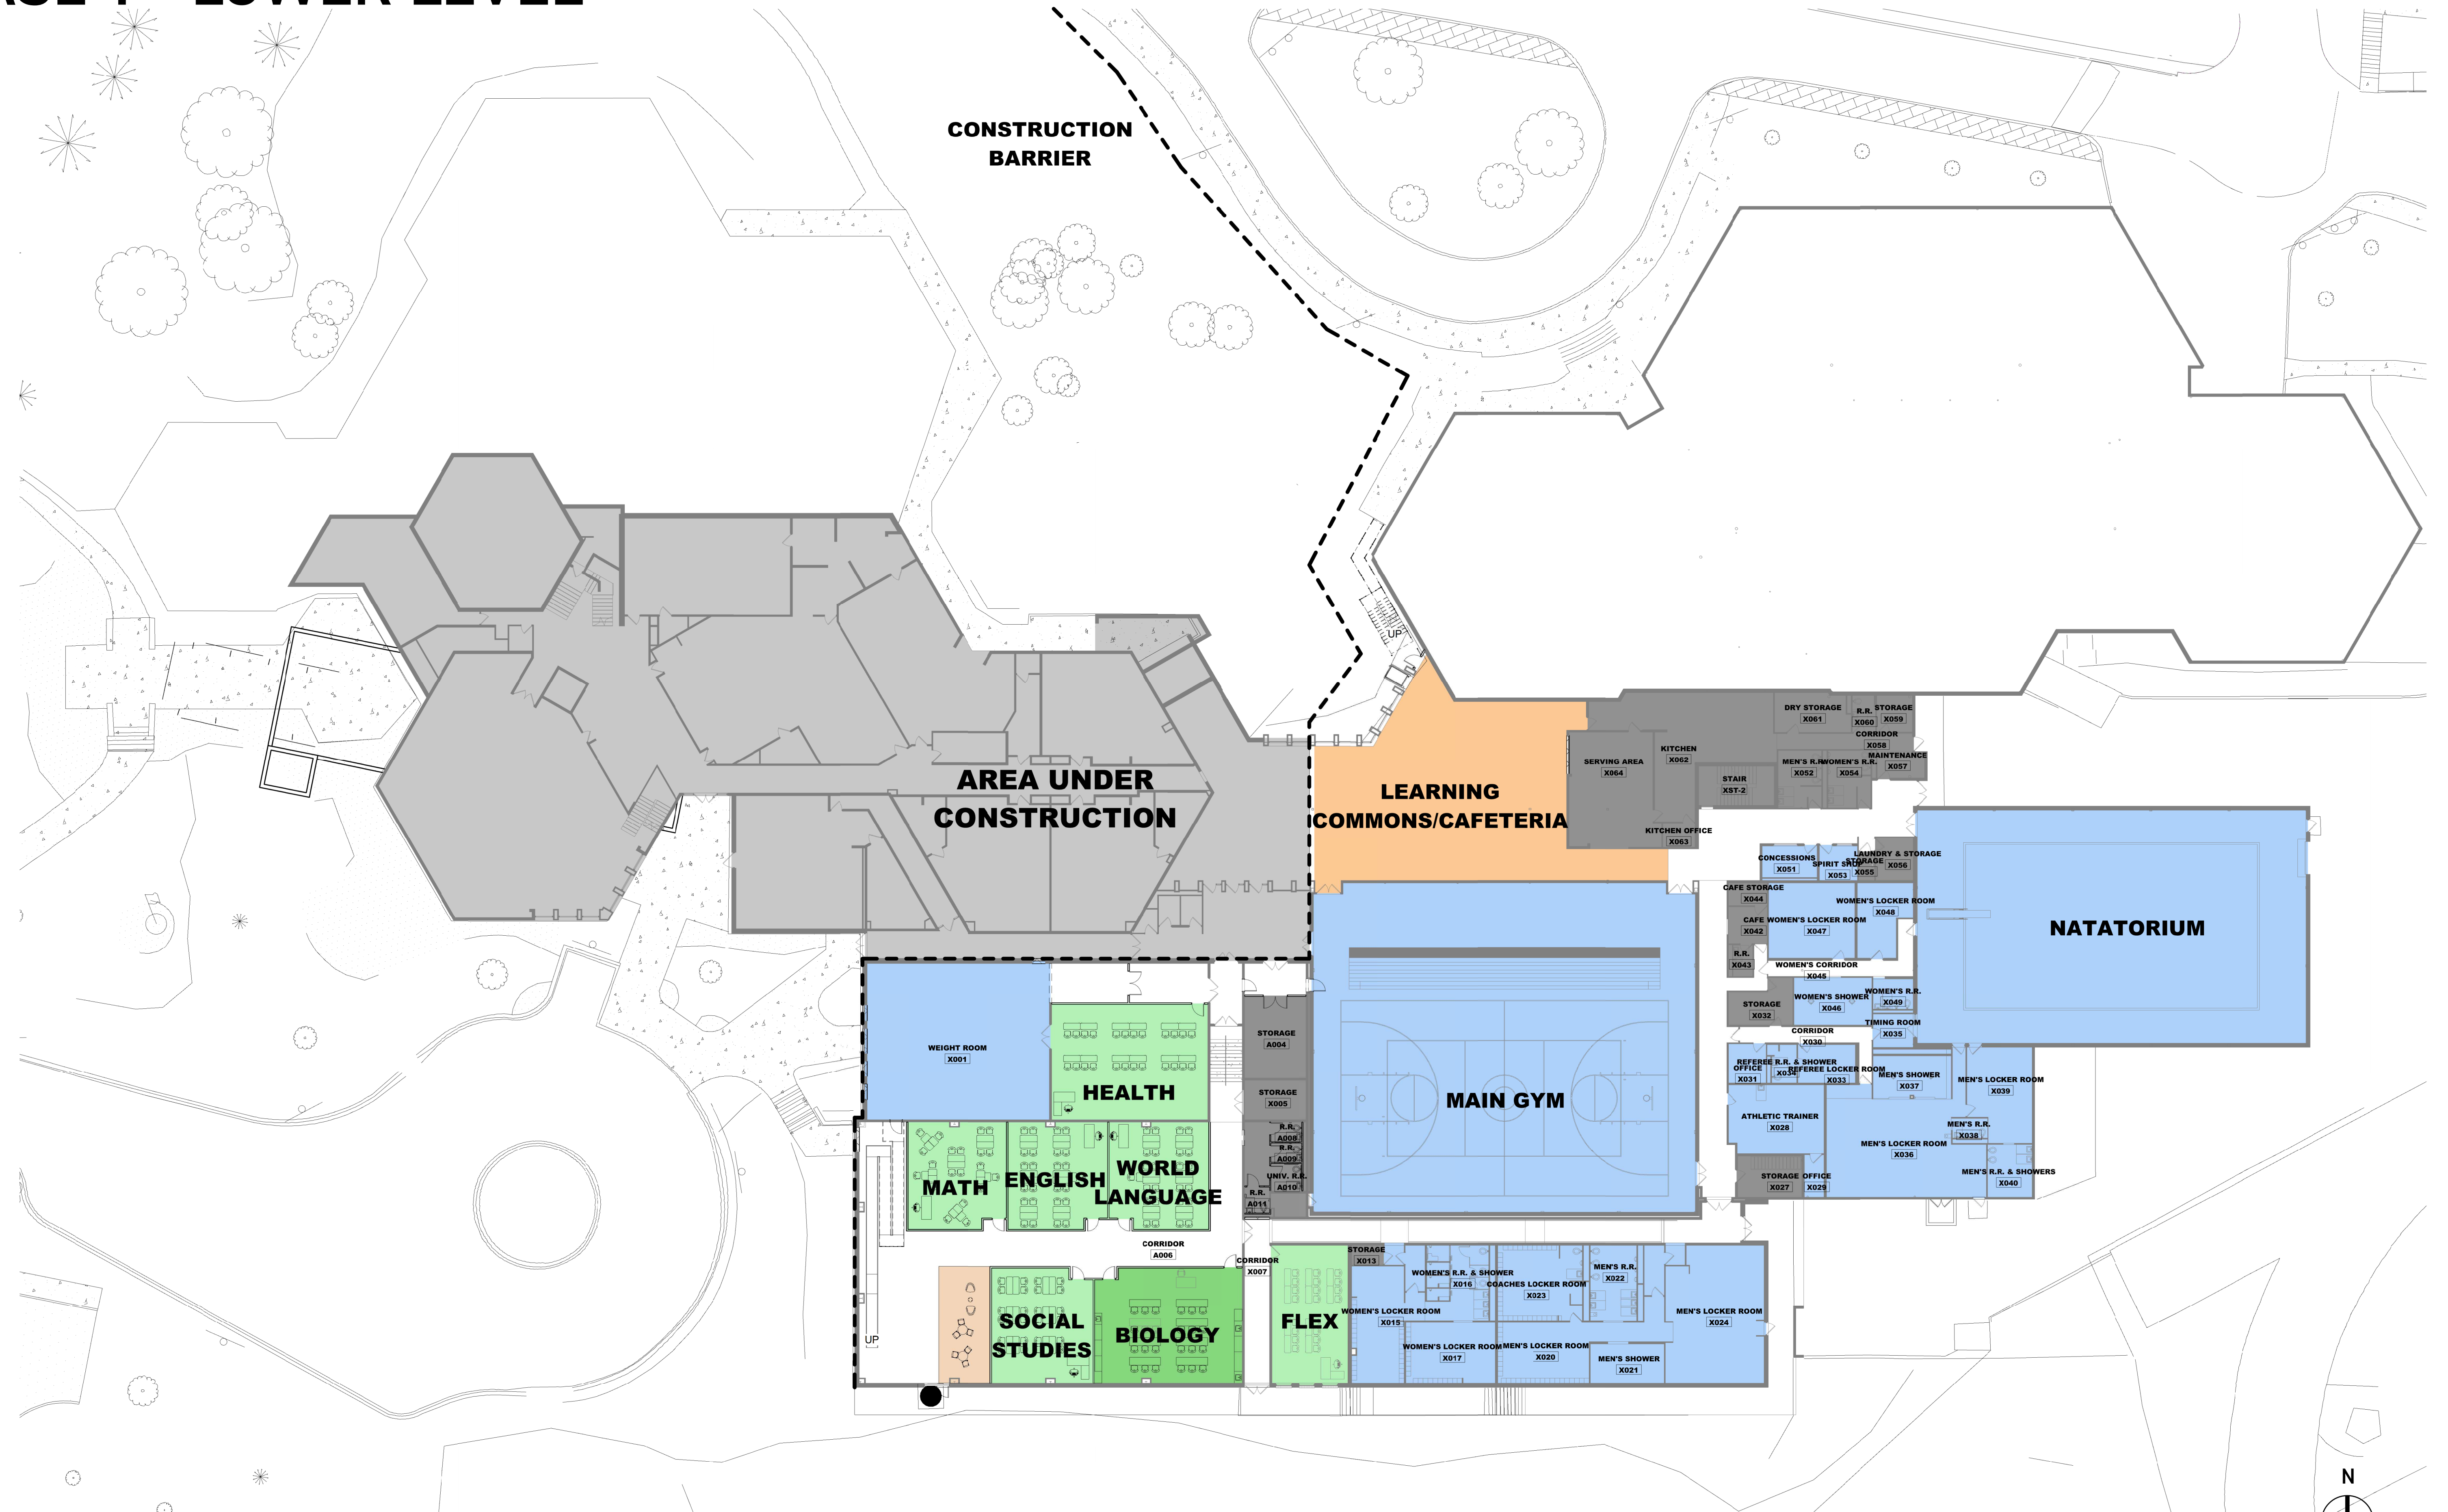

Scale - 1" : 20'

# PHASE 1 - UPPER LEVEL

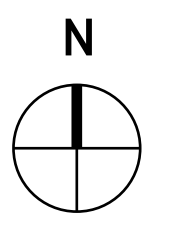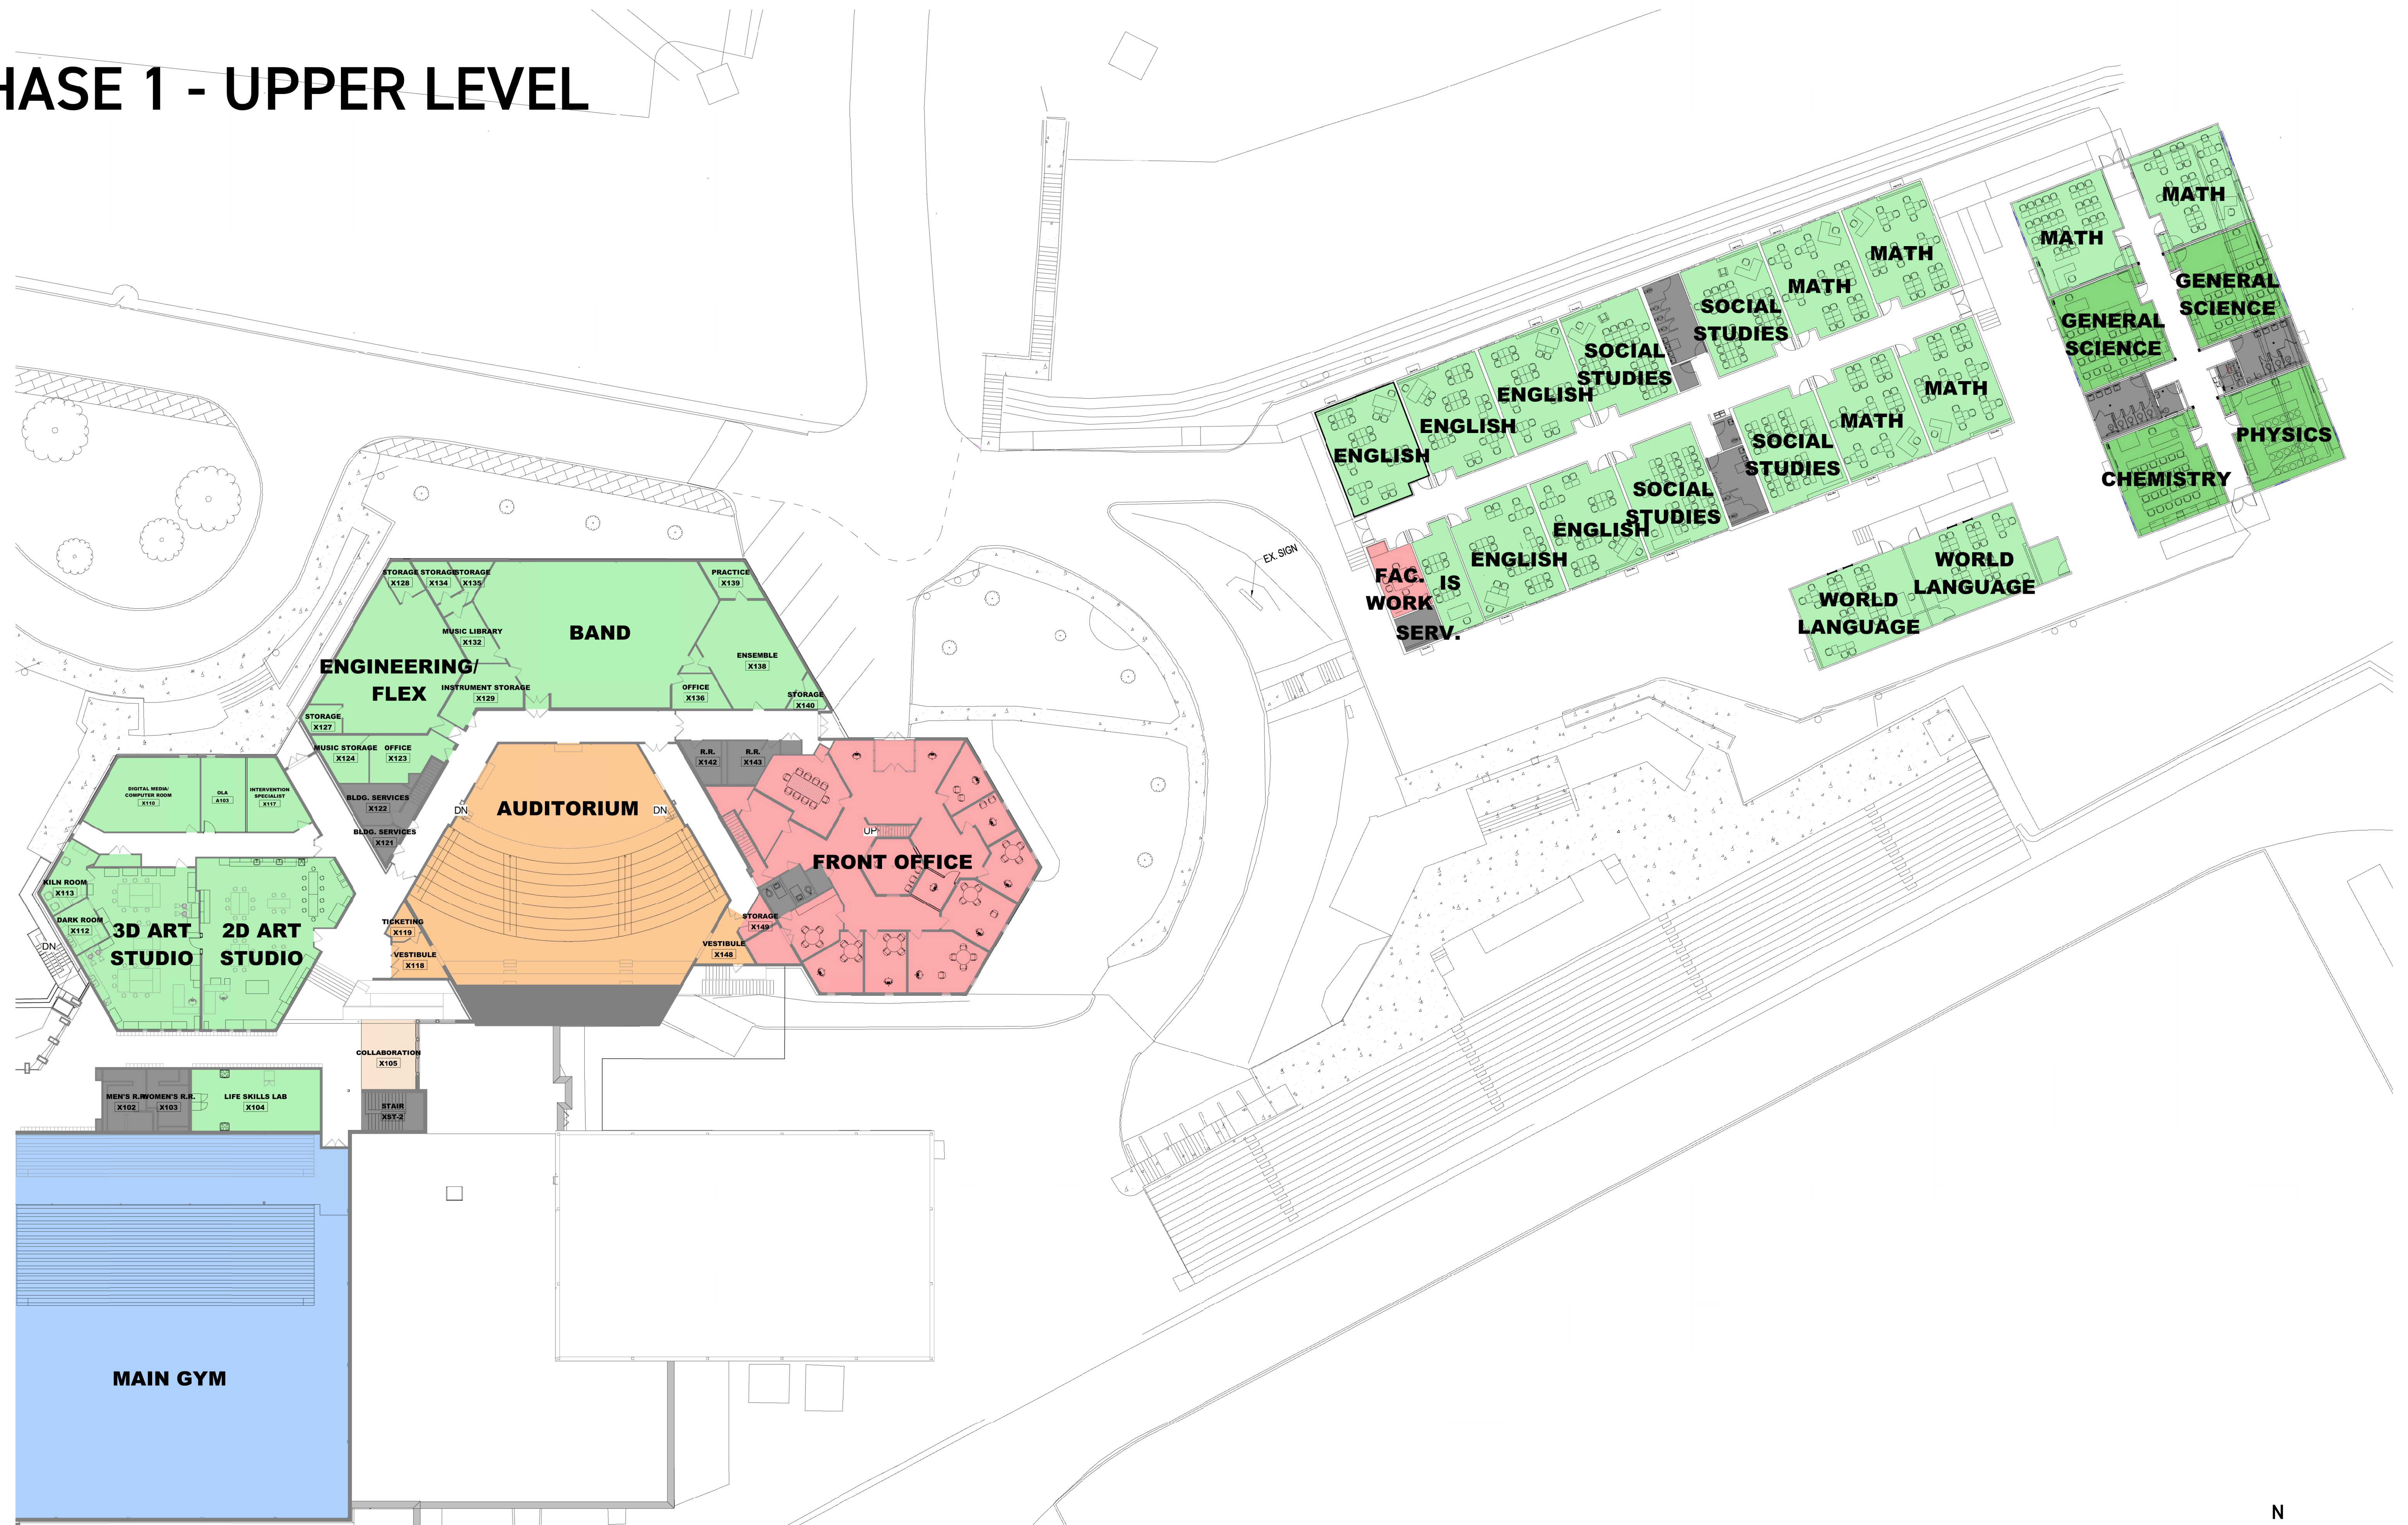

Scale - 1" : 20'